

TOWN OF FREEDOM TOWN OFFICE BUILDING

33 OLD PORTLAND ROAD
FREEDOM, NEW HAMPSHIRE



EXISTING CONDITIONS PLANS

PREPARED BY:



BERGERON TECHNICAL SERVICES, LLC
290 EAST SIDE ROAD
PO BOX 241
NORTH CONWAY, NH 03860
603.356.0022
WWW.BERGERONTECHNICAL.COM



ISSUED 11/29/2021

SHEETS

- A1.1 FIRST FLOOR PLAN
- A1.2 SECOND FLOOR PLAN
- A2.1 ELEVATIONS
- A2.2 ELEVATIONS

GENERAL NOTES

- The information presented in these drawings was developed from photographic and dimensional information collected on site. All information can be considered to be of reasonably tight tolerances and can be readily used for planning and conceptual design purposes. For detail work or construction drawings however, additional on-site dimensional information will likely be needed and therefore should be collected. Failure to verify existing conditions to what's shown on these pages before moving into detailed or final design will be at the user own risk. Please contact Bergeron Technical Services for any assistance that is needed.
- First story interior floor area: 1,567 sq. ft.

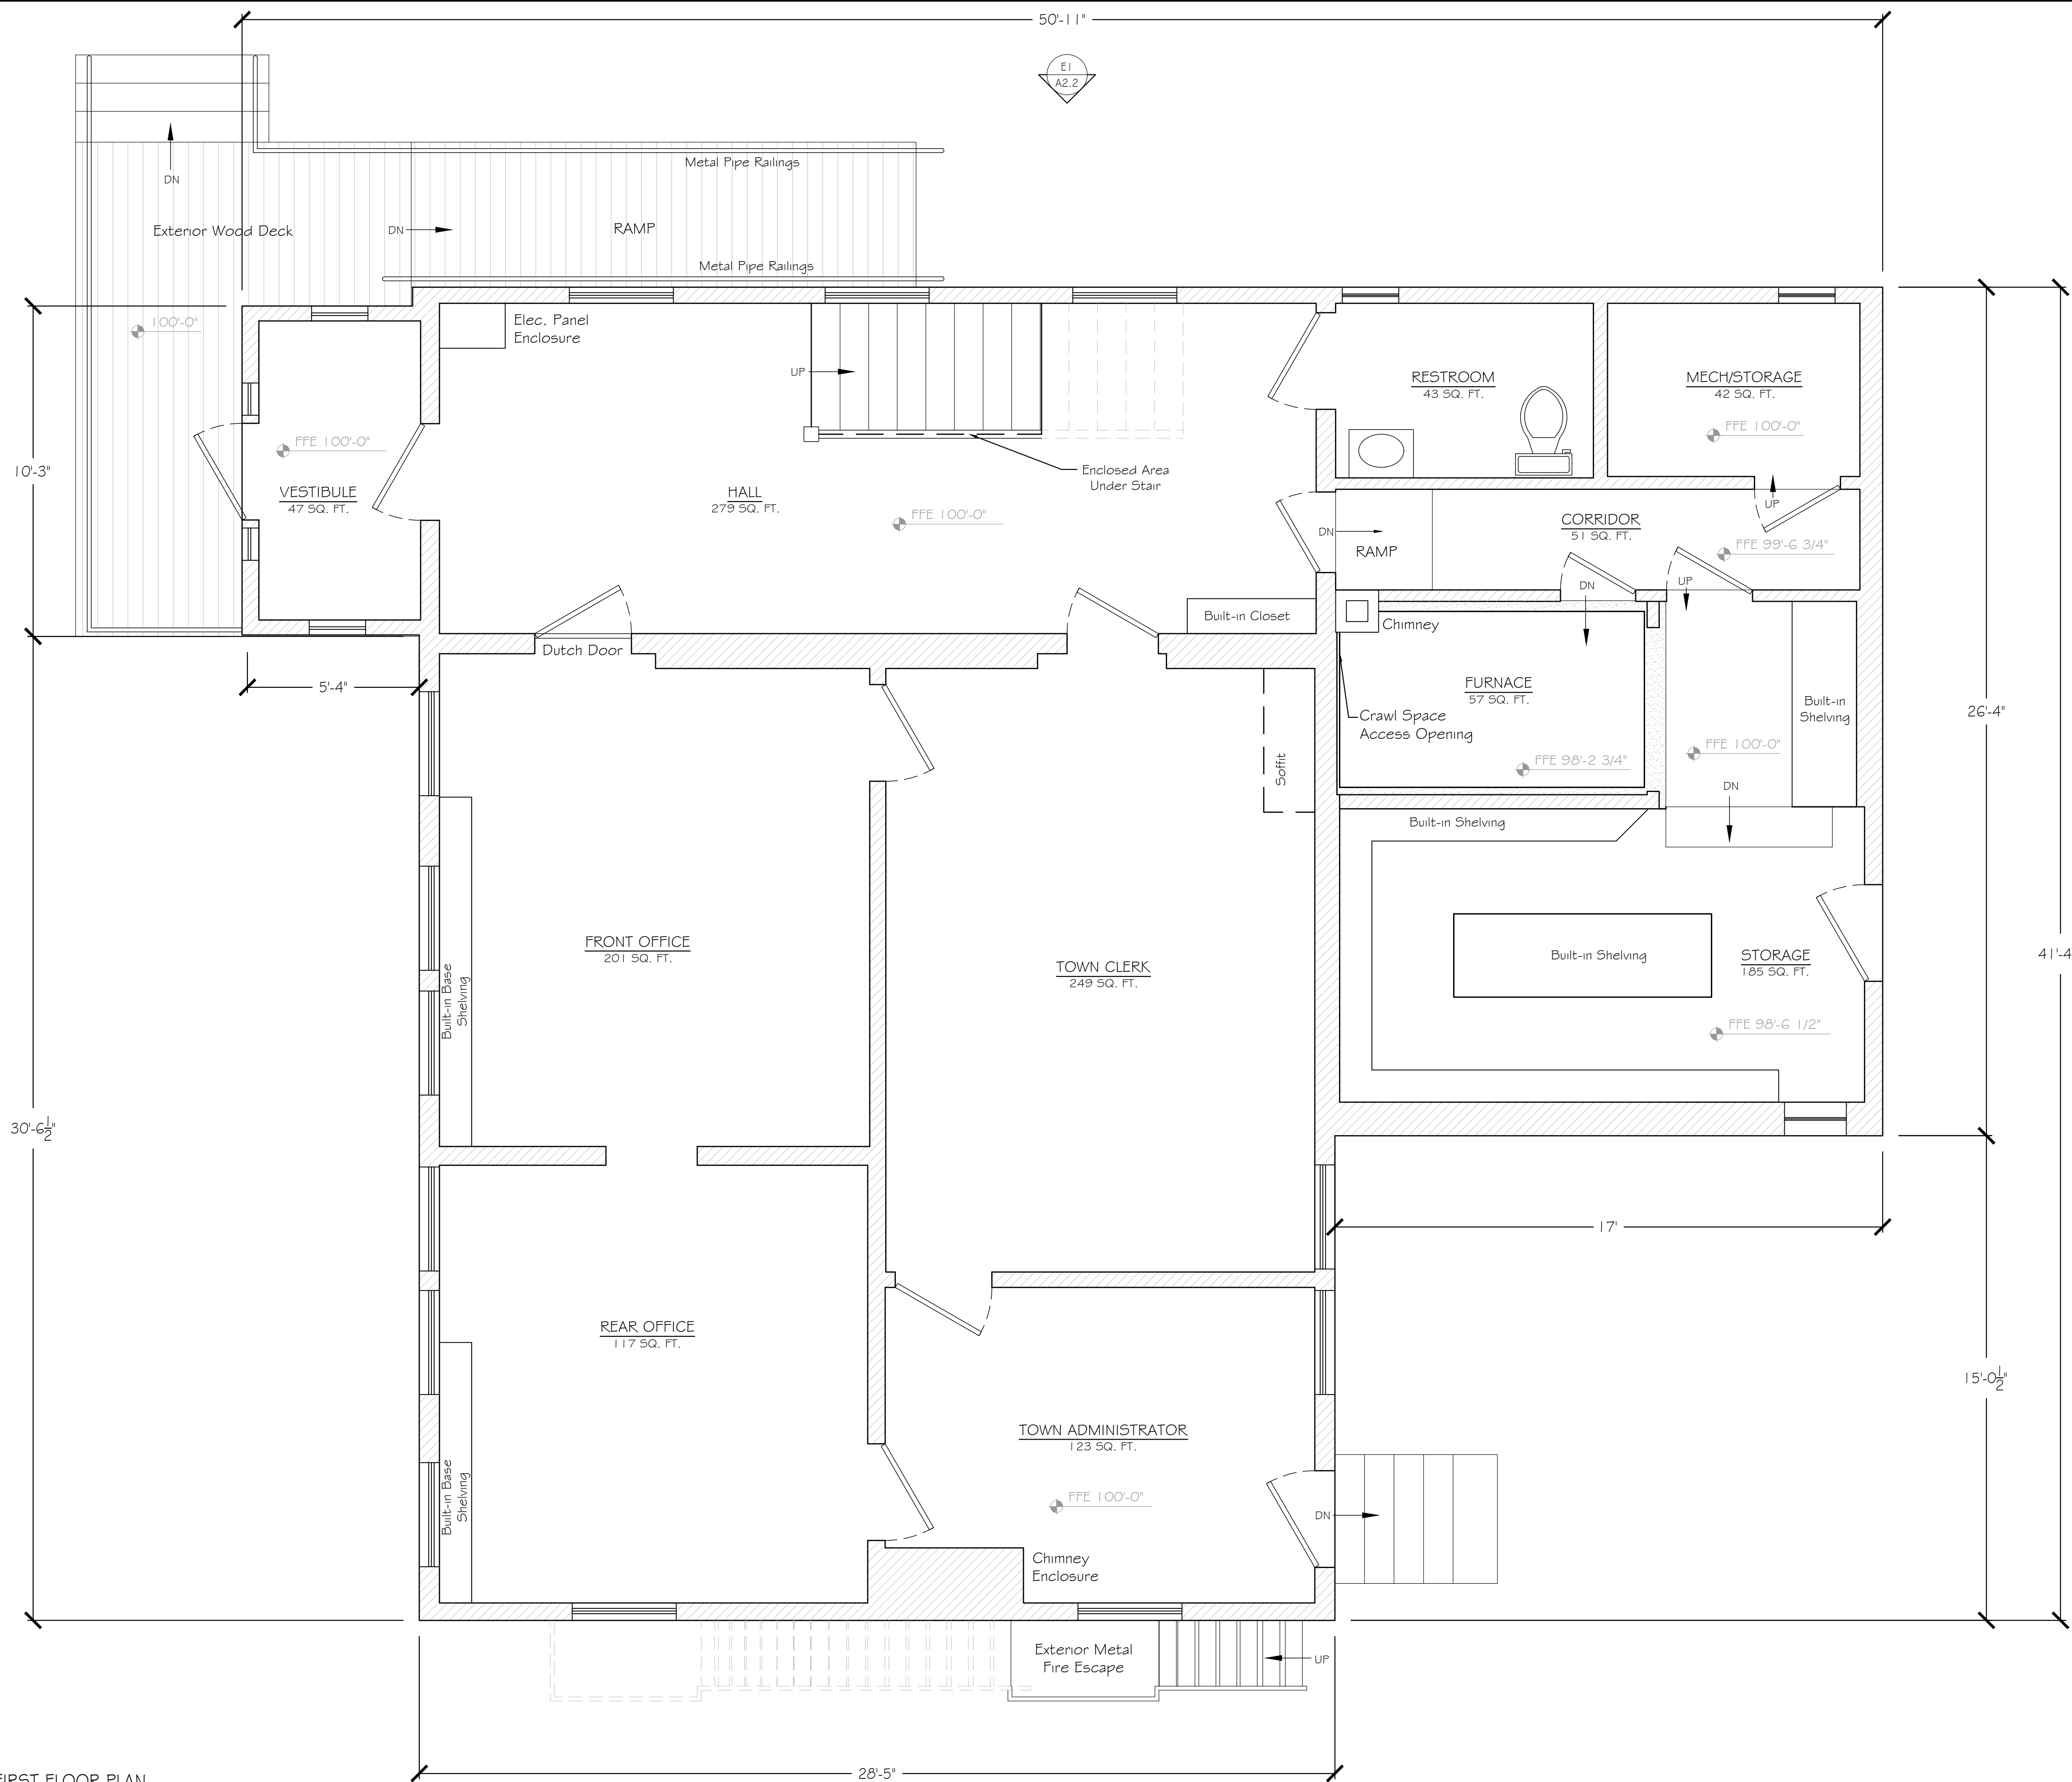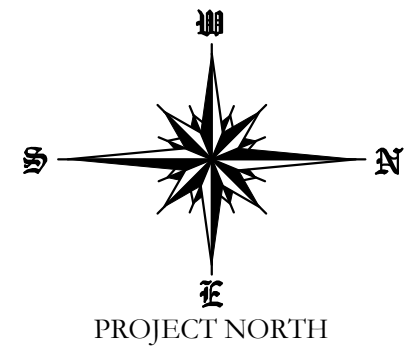

NOTATION LEGEND

	DENOTES WINDOW TYPE		DENOTES WALL TYPES
	DENOTES DOOR TYPE		DENOTES BUILDING SECTIONS, SEE SHEETS A3.1 - A3.3
	DENOTES EXTERIOR BUILDING ELEVATIONS, SEE SHEET A2.1		

PI FIRST FLOOR PLAN
A1.1 SCALE: 3/8" = 1'-0"

BERGERON
TECHNICAL SERVICES LLC


Copyright © 2021 SBTS LLC
P.O. Box 241 North Conway, NH 03860
290 East Side Road Conway, New Hampshire
603.356.0022
www.BergeronTechnical.com

EXISTING CONDITIONS FLOOR PLAN	PROJECT NUMBER 2021-11	A1.1
TOWN OF FREEDOM TOWN OFFICE	SCALE As Noted	
33 OLD PORTLAND ROAD, FREEDOM, NH	DATE 11-24-21	
	DRAWN BY KR CHECKED BY SB	

\\BERGERON\Office\Town of Freedom\Freedom Town Office Feasibility Study 2021.dwg, A1.1 FIRST FLOOR, 11/29/2021 11:52:25 AM

GENERAL NOTES

- The information presented in these drawings was developed from photographic and dimensional information collected on site. All information can be considered to be of reasonably tight tolerances and can be readily used for planning and conceptual design purposes. For detail work or construction drawings however, additional on-site dimensional information will likely be needed and therefore should be collected. Failure to verify existing conditions to what's shown on these pages before moving into detailed or final design will be at the user own risk. Please contact Bergeron Technical Services for any assistance that is needed.
- Second story interior floor area: 1,100 sq. ft.

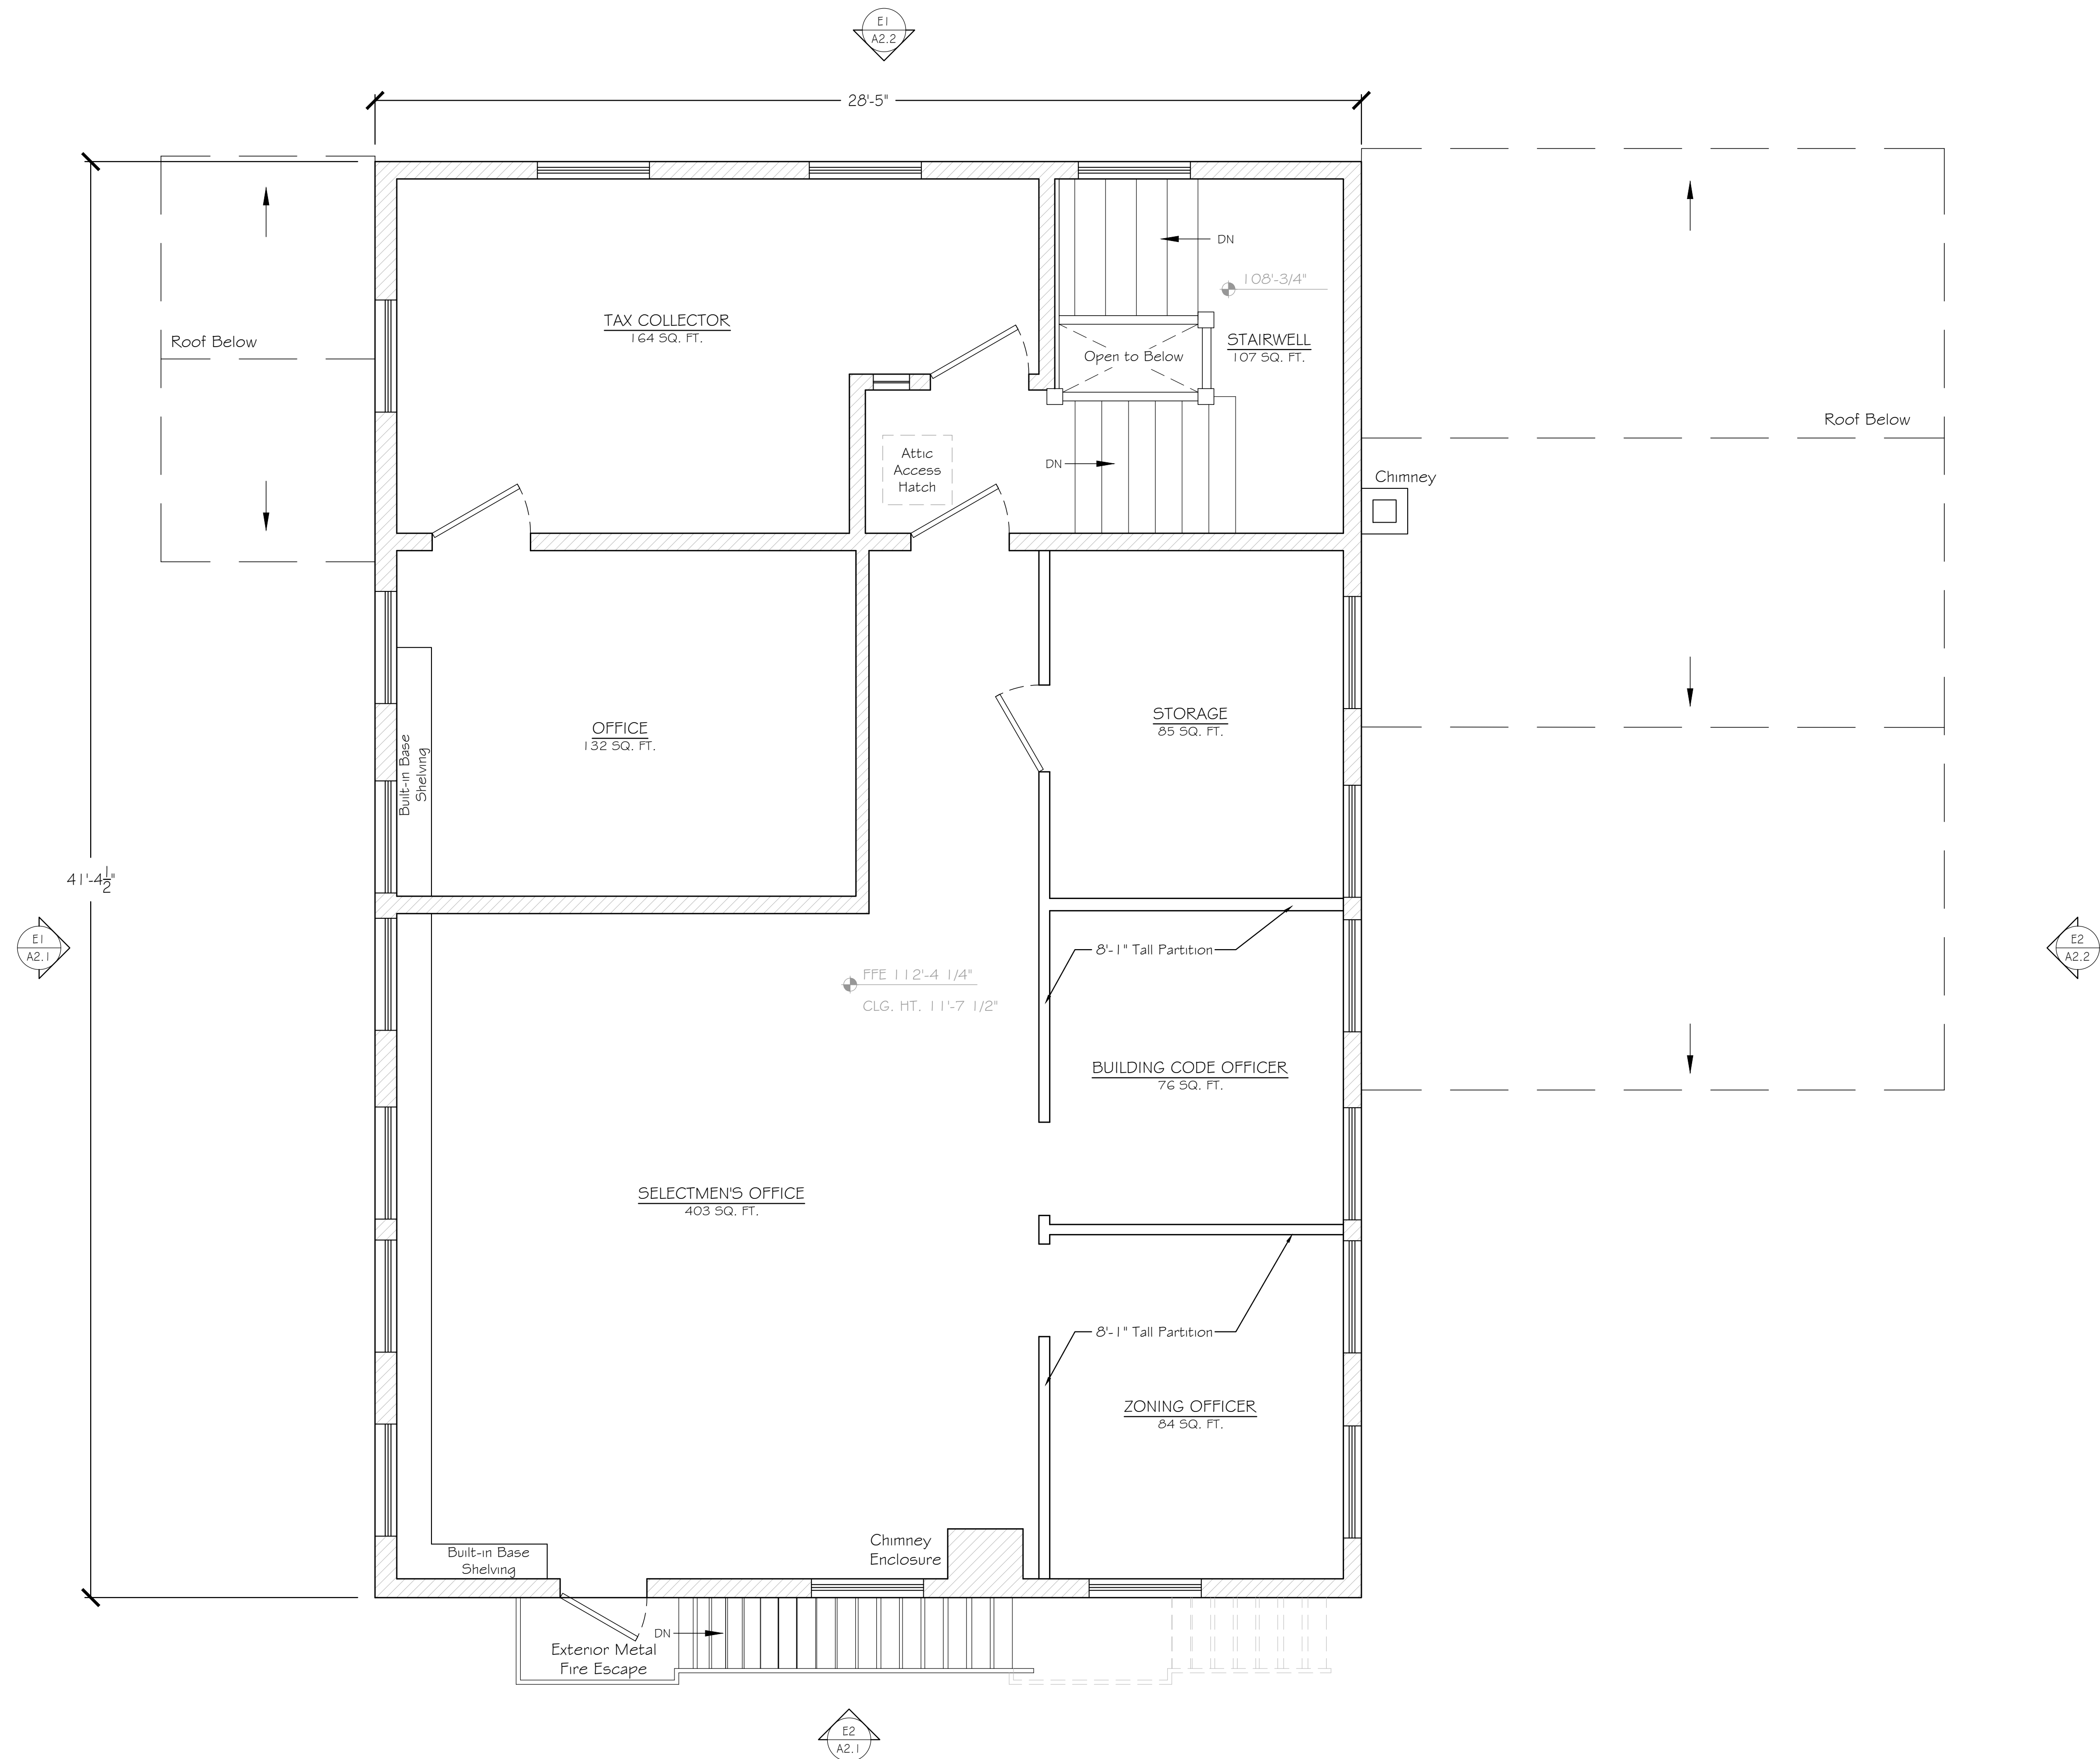

P1 SECOND FLOOR PLAN
A1.2 SCALE: 3/8" = 1'-0"

NOTATION LEGEND

- DENOTES WINDOW TYPE
- DENOTES WALL TYPES
- DENOTES DOOR TYPE
- DENOTES BUILDING SECTIONS, SEE SHEETS A3.1 - A3.3
- DENOTES EXTERIOR BUILDING ELEVATIONS, SEE SHEET A2.1

BERGERON
TECHNICAL SERVICES LLC

Copyright © 2021 SBTS LLC
P.O. Box 241 North Conway, NH 03860
290 East Side Road Conway, New Hampshire
603-356-0022
www.BergeronTechnical.com





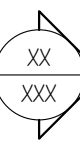
EXISTING CONDITIONS FLOOR PLAN	PROJECT NUMBER 2021-11	A1.2
TOWN OF FREEDOM TOWN OFFICE	SCALE As Noted	
33 OLD PORTLAND ROAD, FREEDOM, NH	DATE 11-24-21	
	DRAWN BY KR CHECKED BY SB	


\\B:\SERVER\B\Office\Town of Freedom\Freedom Town Office Feasibility Study 2021\Freedom Town Office Building Existing Conditions 2021.dwg, A1.2 SECOND FLOOR, 11/29/2021 11:52:27 AM

GENERAL NOTES

1. The information presented in these drawings was developed from photographic and dimensional information collected on site. All information can be considered to be of reasonably tight tolerances and can be readily used for planning and conceptual design purposes. For detail work or construction drawings however, additional on-site dimensional information will likely be needed and therefore should be collected. Failure to verify existing conditions to what's shown on these pages before moving into detailed or final design will be at the user own risk. Please contact Bergeron Technical Services for any assistance that is needed.

NOTATION LEGEND

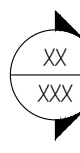-  DENOTES WINDOW TYPE
-  DENOTES DOOR TYPE
-  DENOTES BUILDING SECTIONS, SEE SHEETS A3.1 - A3.3
-  DENOTES WALL TYPES
-  DENOTES EXTERIOR BUILDING ELEVATIONS, SEE SHEET A2.1

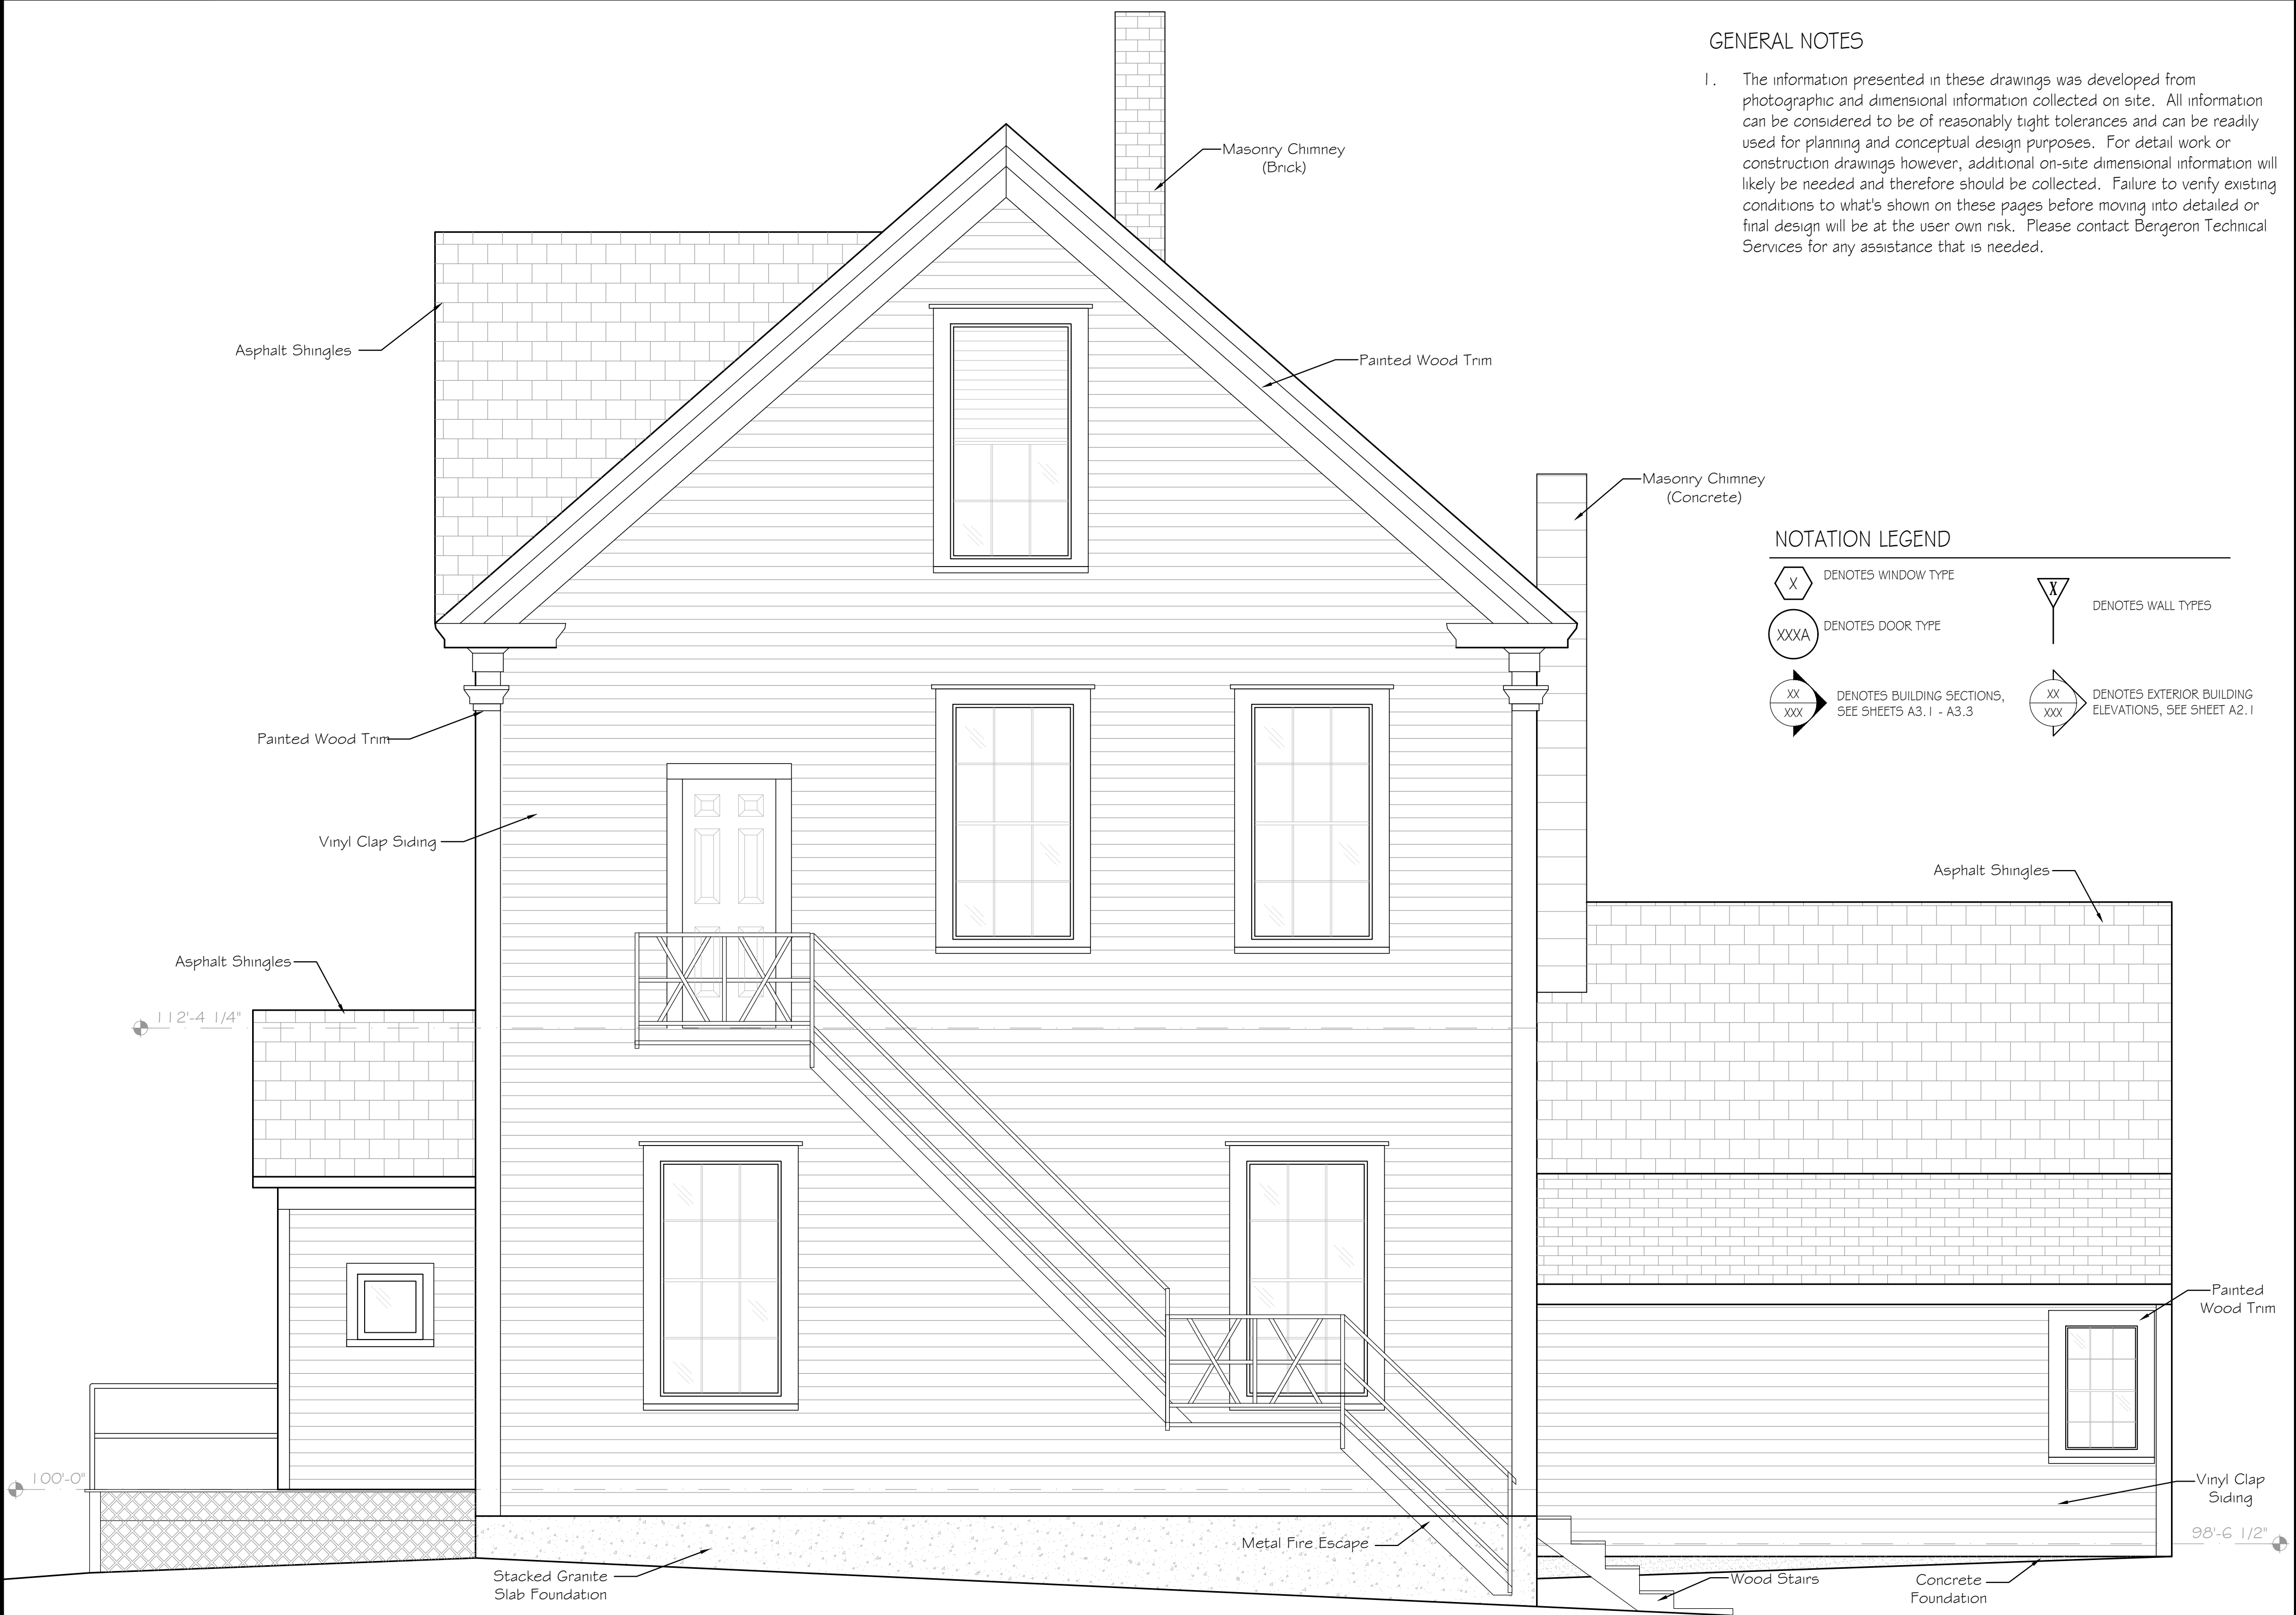

E1 EAST ELEVATION
A2.1 SCALE: 3/8" = 1'-0"



E2 SOUTH ELEVATION
A2.1 SCALE: 3/8" = 1'-0"

BERGERON
TECHNICAL SERVICES LLC

Copyright © 2021, 2022, 2023
P.O. Box 241 North Conway, NH 03860
2500 East Side Road Conway, New Hampshire
www.bergerontechnical.com

EXISTING CONDITIONS ELEVATIONS

TOWN OF FREEDOM
TOWN OFFICE

33 OLD PORTLAND ROAD, FREEDOM, NH

PROJECT NUMBER: 2021-1-1
SCALE: As Noted
DATE: 11-24-21
DRAWN BY: KR
CHECKED BY: SB


A2.1

GENERAL NOTES

1. The information presented in these drawings was developed from photographic and dimensional information collected on site. All information can be considered to be of reasonably tight tolerances and can be readily used for planning and conceptual design purposes. For detail work or construction drawings however, additional on-site dimensional information will likely be needed and therefore should be collected. Failure to verify existing conditions to what's shown on these pages before moving into detailed or final design will be at the user own risk. Please contact Bergeron Technical Services for any assistance that is needed.

NOTATION LEGEND

- DENOTES WINDOW TYPE
- DENOTES DOOR TYPE
- DENOTES BUILDING SECTIONS, SEE SHEETS A3.1 - A3.3
- DENOTES WALL TYPES
- DENOTES EXTERIOR BUILDING ELEVATIONS, SEE SHEET A2.1

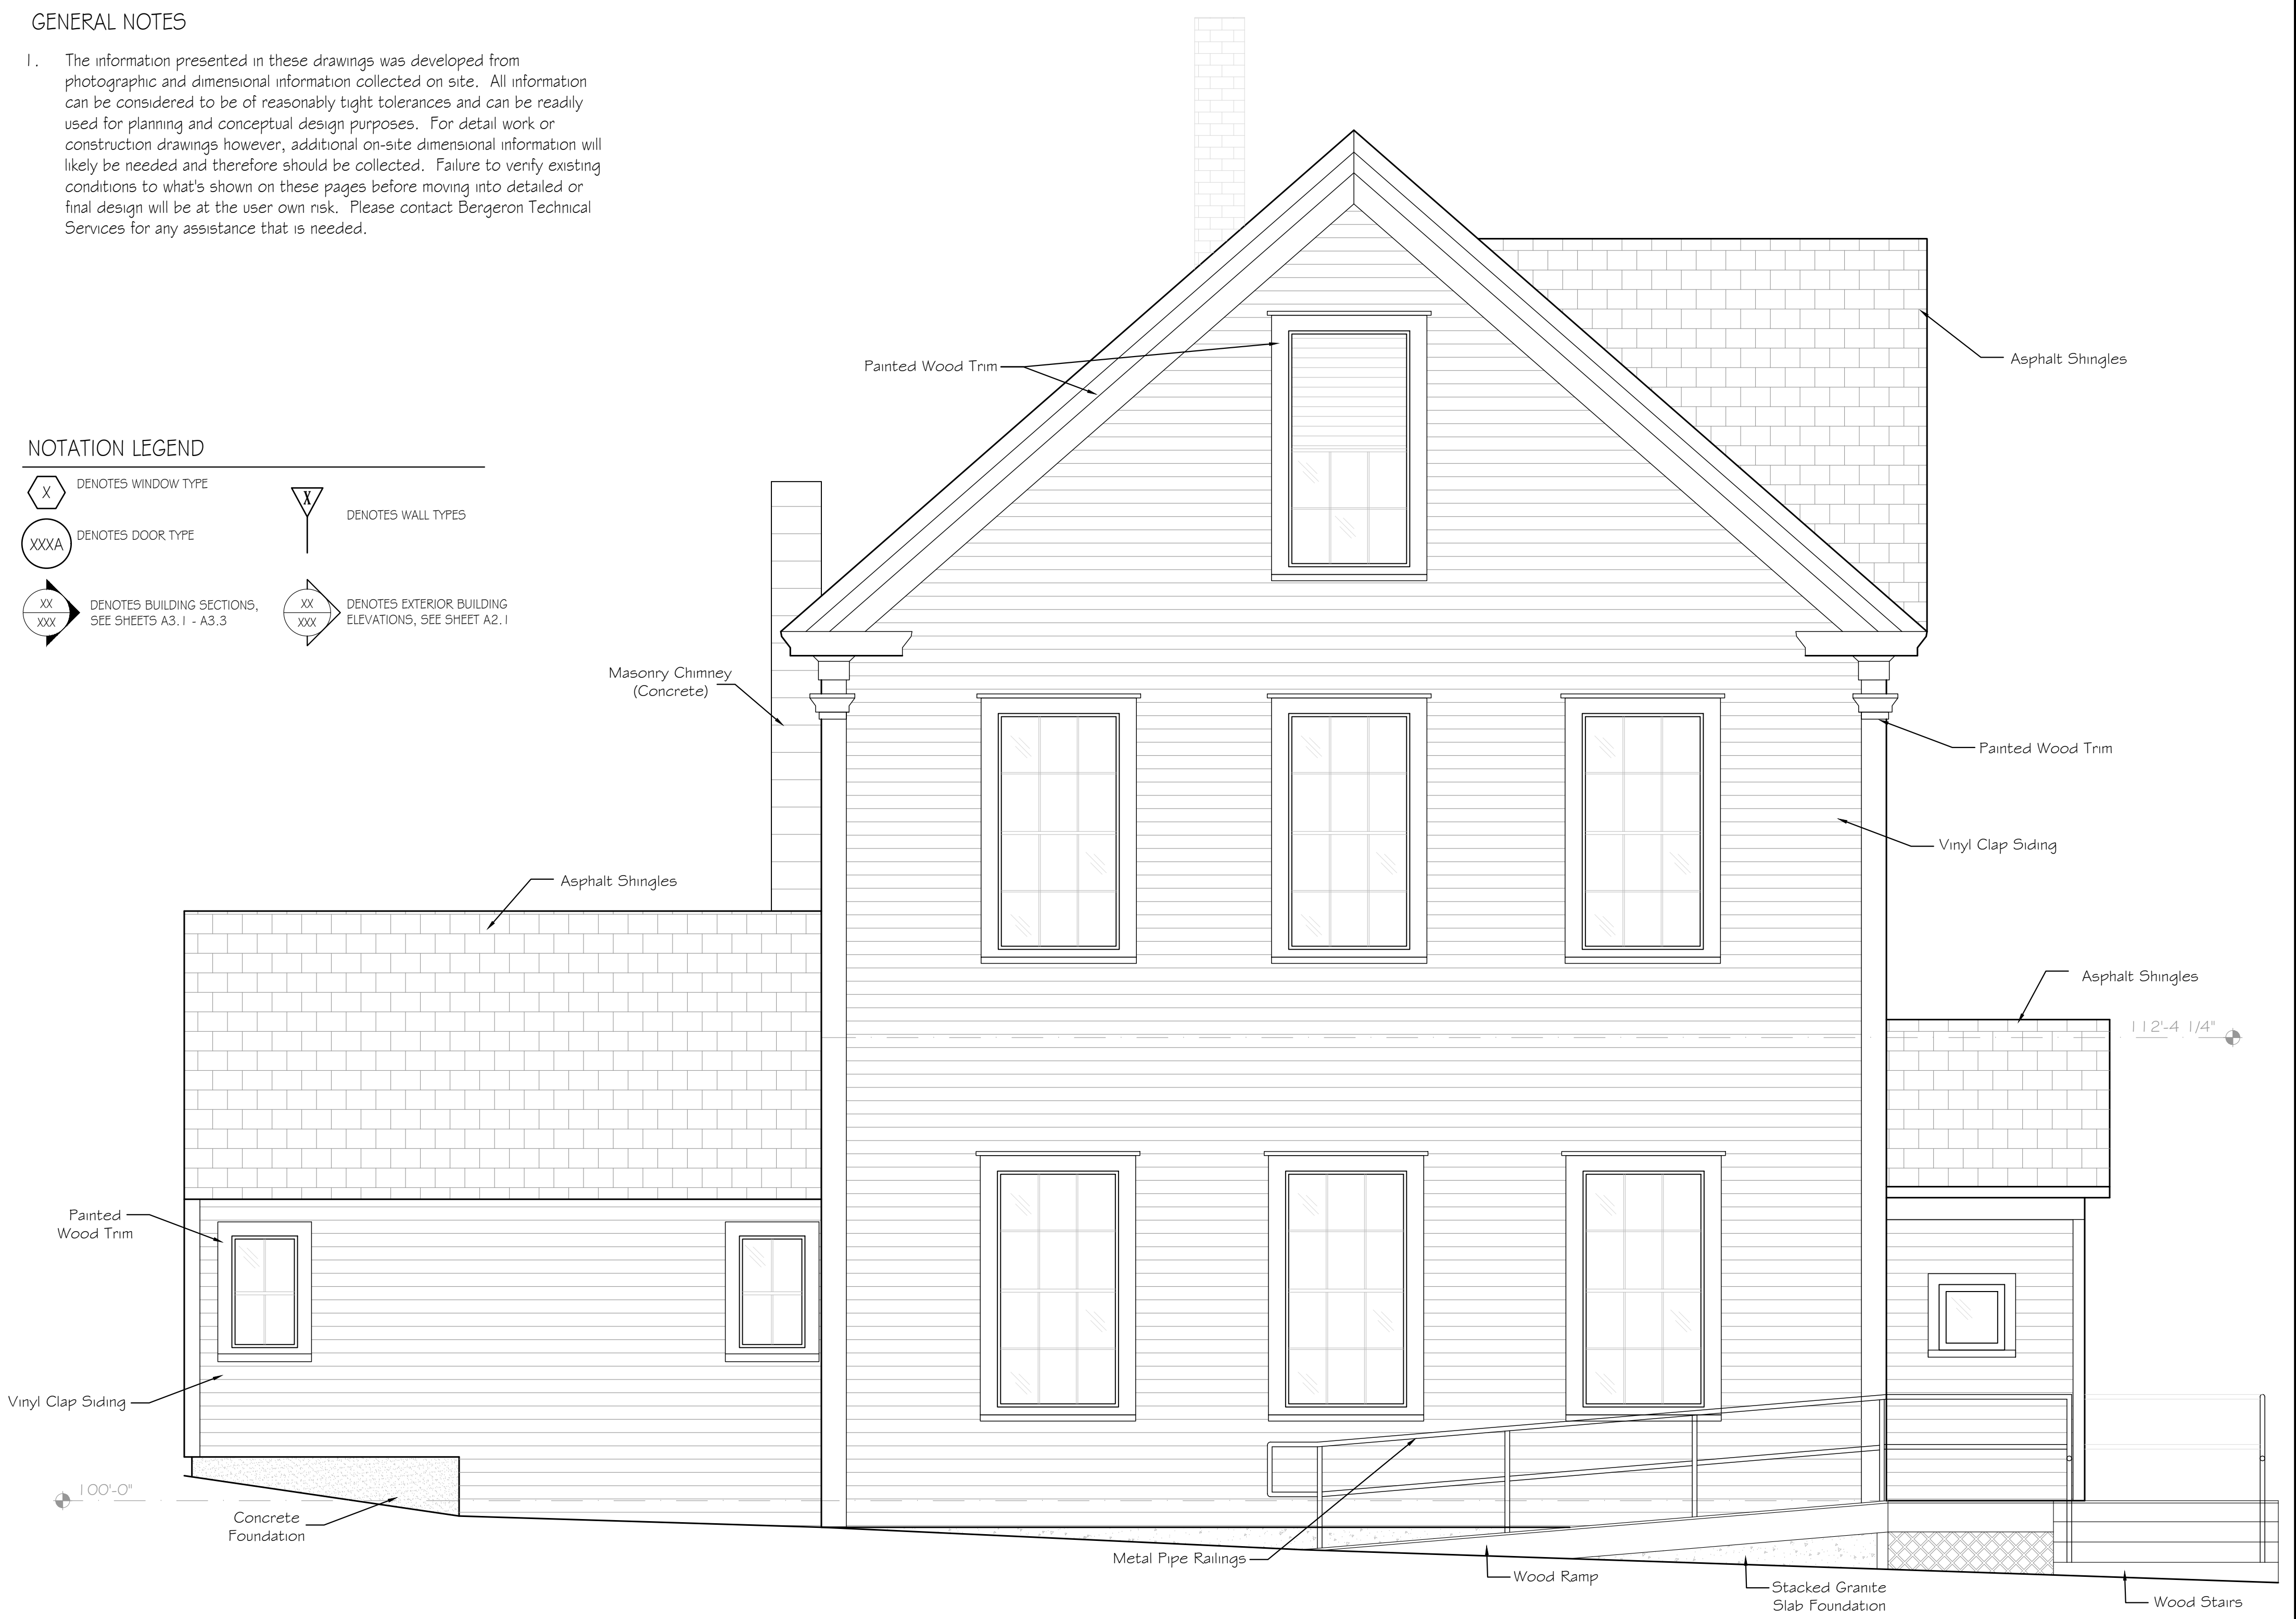

E1 WEST ELEVATION
A2.2 SCALE: 3/8" = 1'-0"



E2 NORTH ELEVATION
A2.2 SCALE: 3/8" = 1'-0"

BERGERON
TECHNICAL SERVICES LLC
Copyright © 2021, 2022
P.O. Box 241 North Conway, NH 03860
250 East Side Road Conway, New Hampshire
www.BergeronTechnical.com

EXISTING CONDITIONS ELEVATIONS
TOWN OF FREEDOM
TOWN OFFICE
33 OLD PORTLAND ROAD, FREEDOM, NH

PROJECT NUMBER	2021-1-11
SCALE	As Noted
DATE	11-24-21
DRAWN BY	KR
CHECKED BY	SB

A2.2