



N

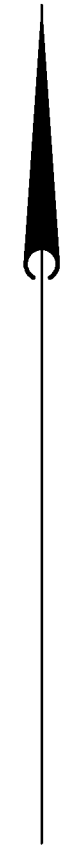

MAINE  
NEW  
HAMPSHIRE

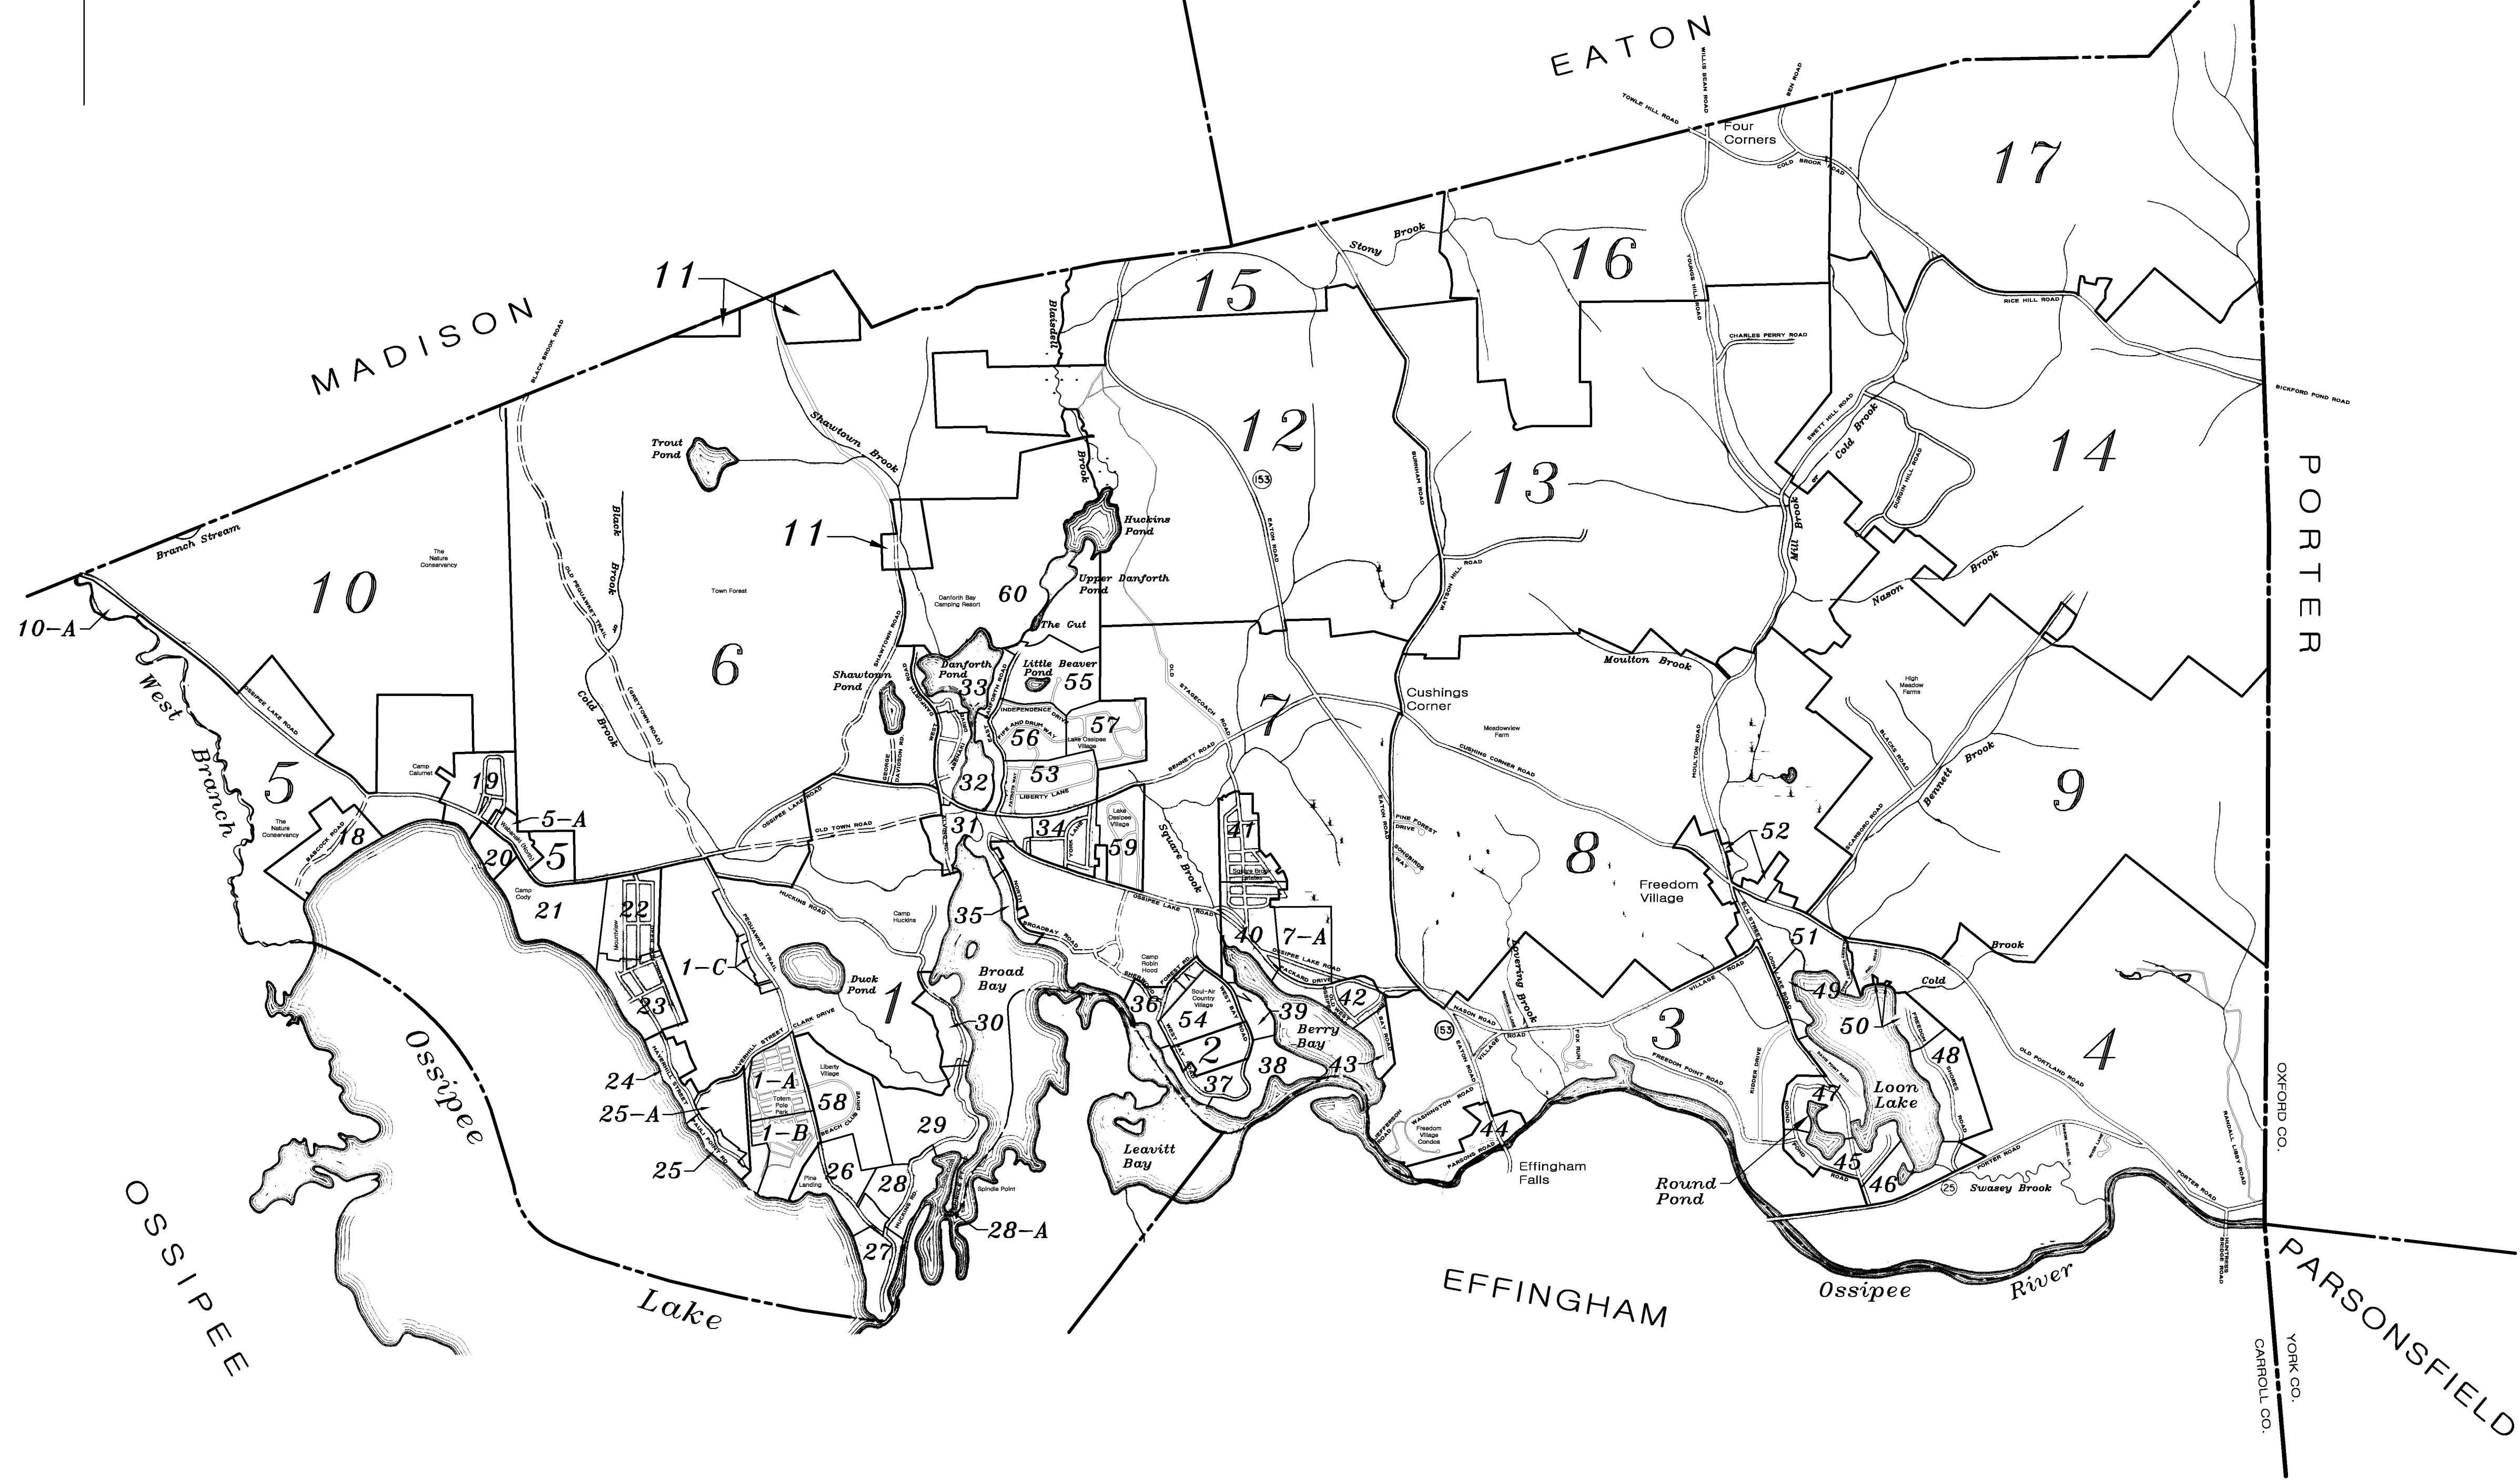

LEGEND  
**21** TAX MAP NUMBERS

FOR ASSESSMENT PURPOSES  
NOT TO BE USED FOR CONVEYANCES

HEB Engineers, Inc.			
NO.	REVISION	DATE	BY
5	Cemetery Road changed to Albert Godfrey Road	07/24/15	DRL
4	Removed Drift Road; Reversed River Ln. and Wagon Wheel Ln.	05/30/13	JLT
3	Removed Tommy Drive; Corrected location of Phil Road	03/31/11	JLT
2	Updated Map borders & callouts; removed photo locations	03/13/08	BSG

REVISED TO APR. 01, 2017  
BY: HEB ENGINEERS, INC.  
P.O. BOX 440, NORTH CONWAY, NH  
03860 (603) 356-6936

PROPERTY MAP INDEX  
TOWN OF  
**FREEDOM**  
CARROLL COUNTY, NEW HAMPSHIRE

1975  
JAMES W. SEWALL COMPANY, OLD TOWN, MAINE  
SCALE 3000 4000 5000  
0 1000 2000 3000 4000 5000  
FEET