



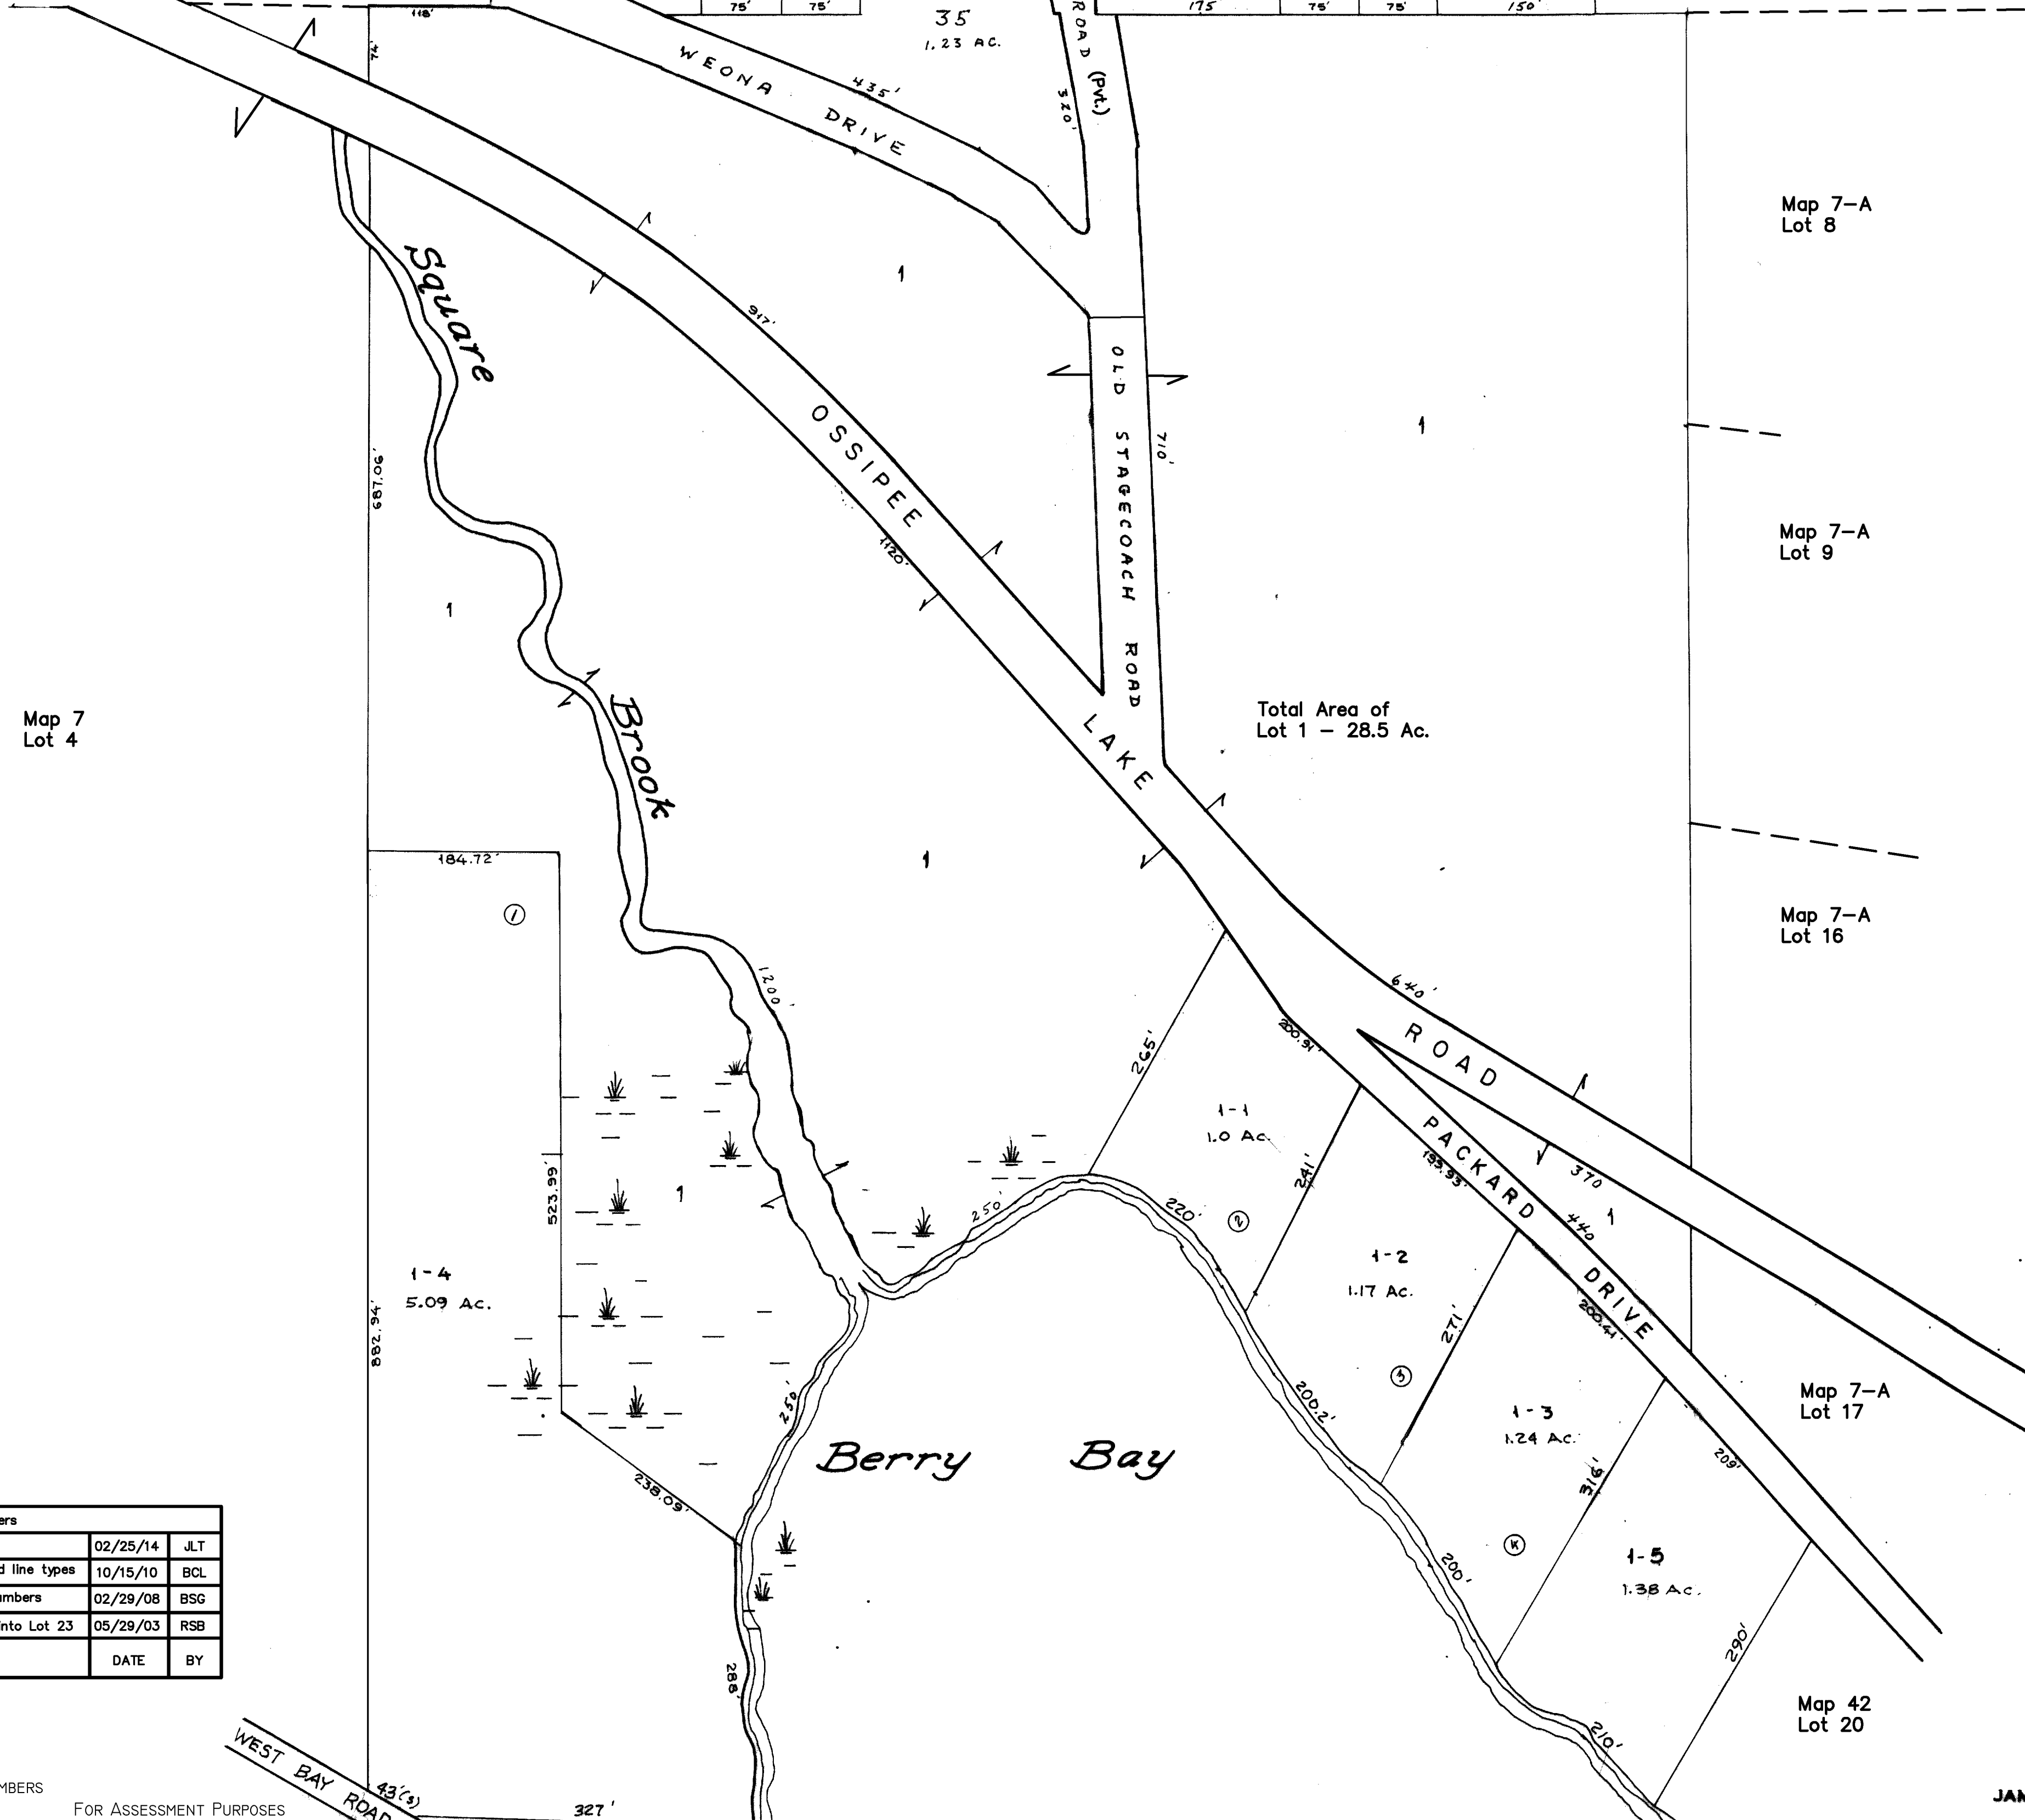

SQUARE BROOK ESTATES

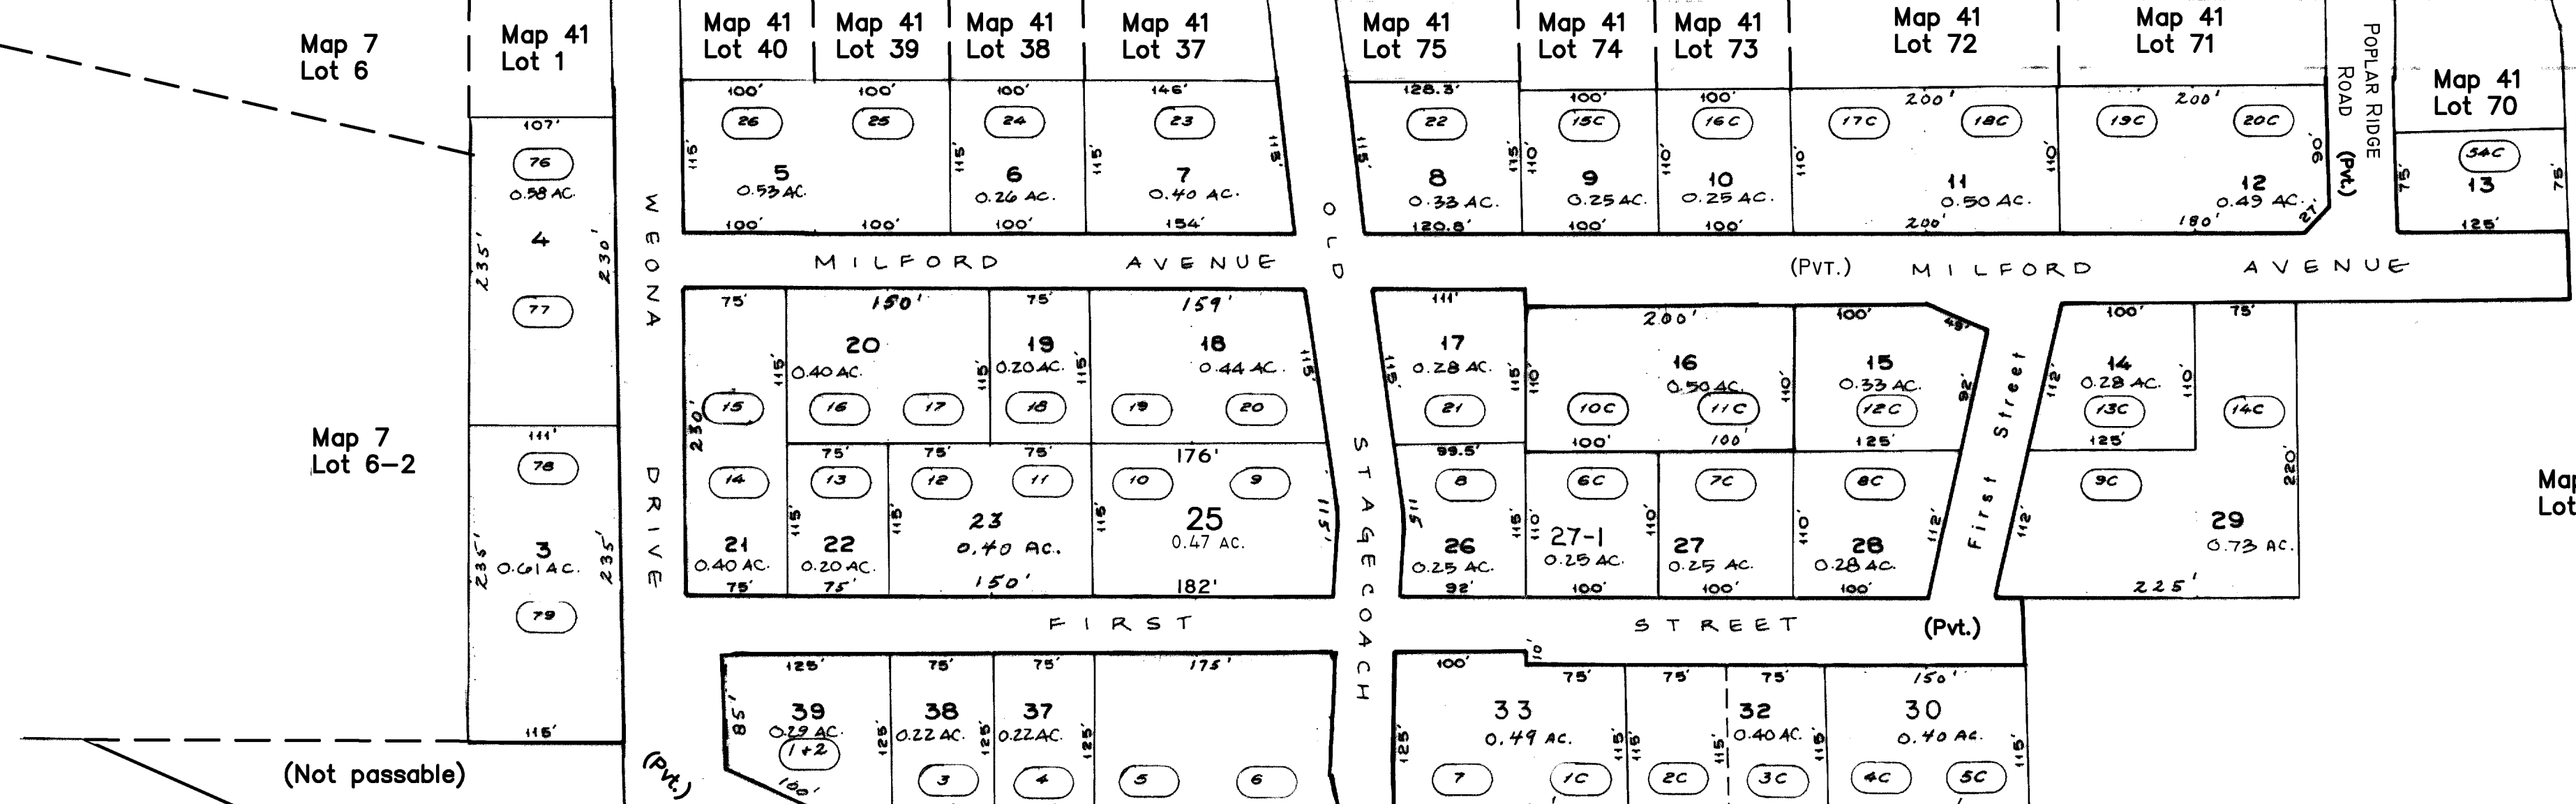

Map 7 Lot 4

Map 7-A Lot 8

Map 7-A Lot 9

Map 7-A Lot 16

Map 7-A Lot 17

Map 42 Lot 20

7-A

H.E. Bergeron Engineers			
4	Merged Lots 25 & 25-1	02/25/14	JLT
3	Updated public & private roads, standard line types	10/15/10	BCL
2	Updated road names & adjacent Map numbers	02/29/08	BSG
1	Lot 24 inked out and merged w/ hook into Lot 23	05/29/03	RSB
NO.	REVISION	DATE	BY

- LEGEND**
- 9 TAX MAP LOT NUMBERS
 - ⊙ ORIGINAL SUBDIVISION LOT NUMBERS
 - 21 ADJACENT MAPS

FOR ASSESSMENT PURPOSES
NOT TO BE USED FOR CONVEYANCES

WEST BAY ROAD
Map 39, Lot 5

REVISED TO APR. 01, 2017
BY: HEB ENGINEERS, INC.
P.O. BOX 440, NORTH CONWAY, NH
03860 (603) 356-6936

PROPERTY MAP
TOWN OF FREEDOM
CARROLL COUNTY, NEW HAMPSHIRE
PREPARED BY
JAMES W. SEWALL COMPANY OLD TOWN, MAINE
SCALE 1 INCH = 100 ± FEET