



N

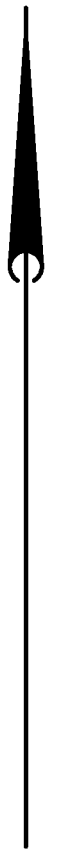

H.E. Bergeron Engineers			
4	Updated public & private roads, standard line types	10/22/10	BCL
3	Added adjacent Map & Lot numbers	02/29/08	BSG
2	-	06/01/03	RSB
1	-	06/06/01	RSB
NO.	REVISION	DATE	BY

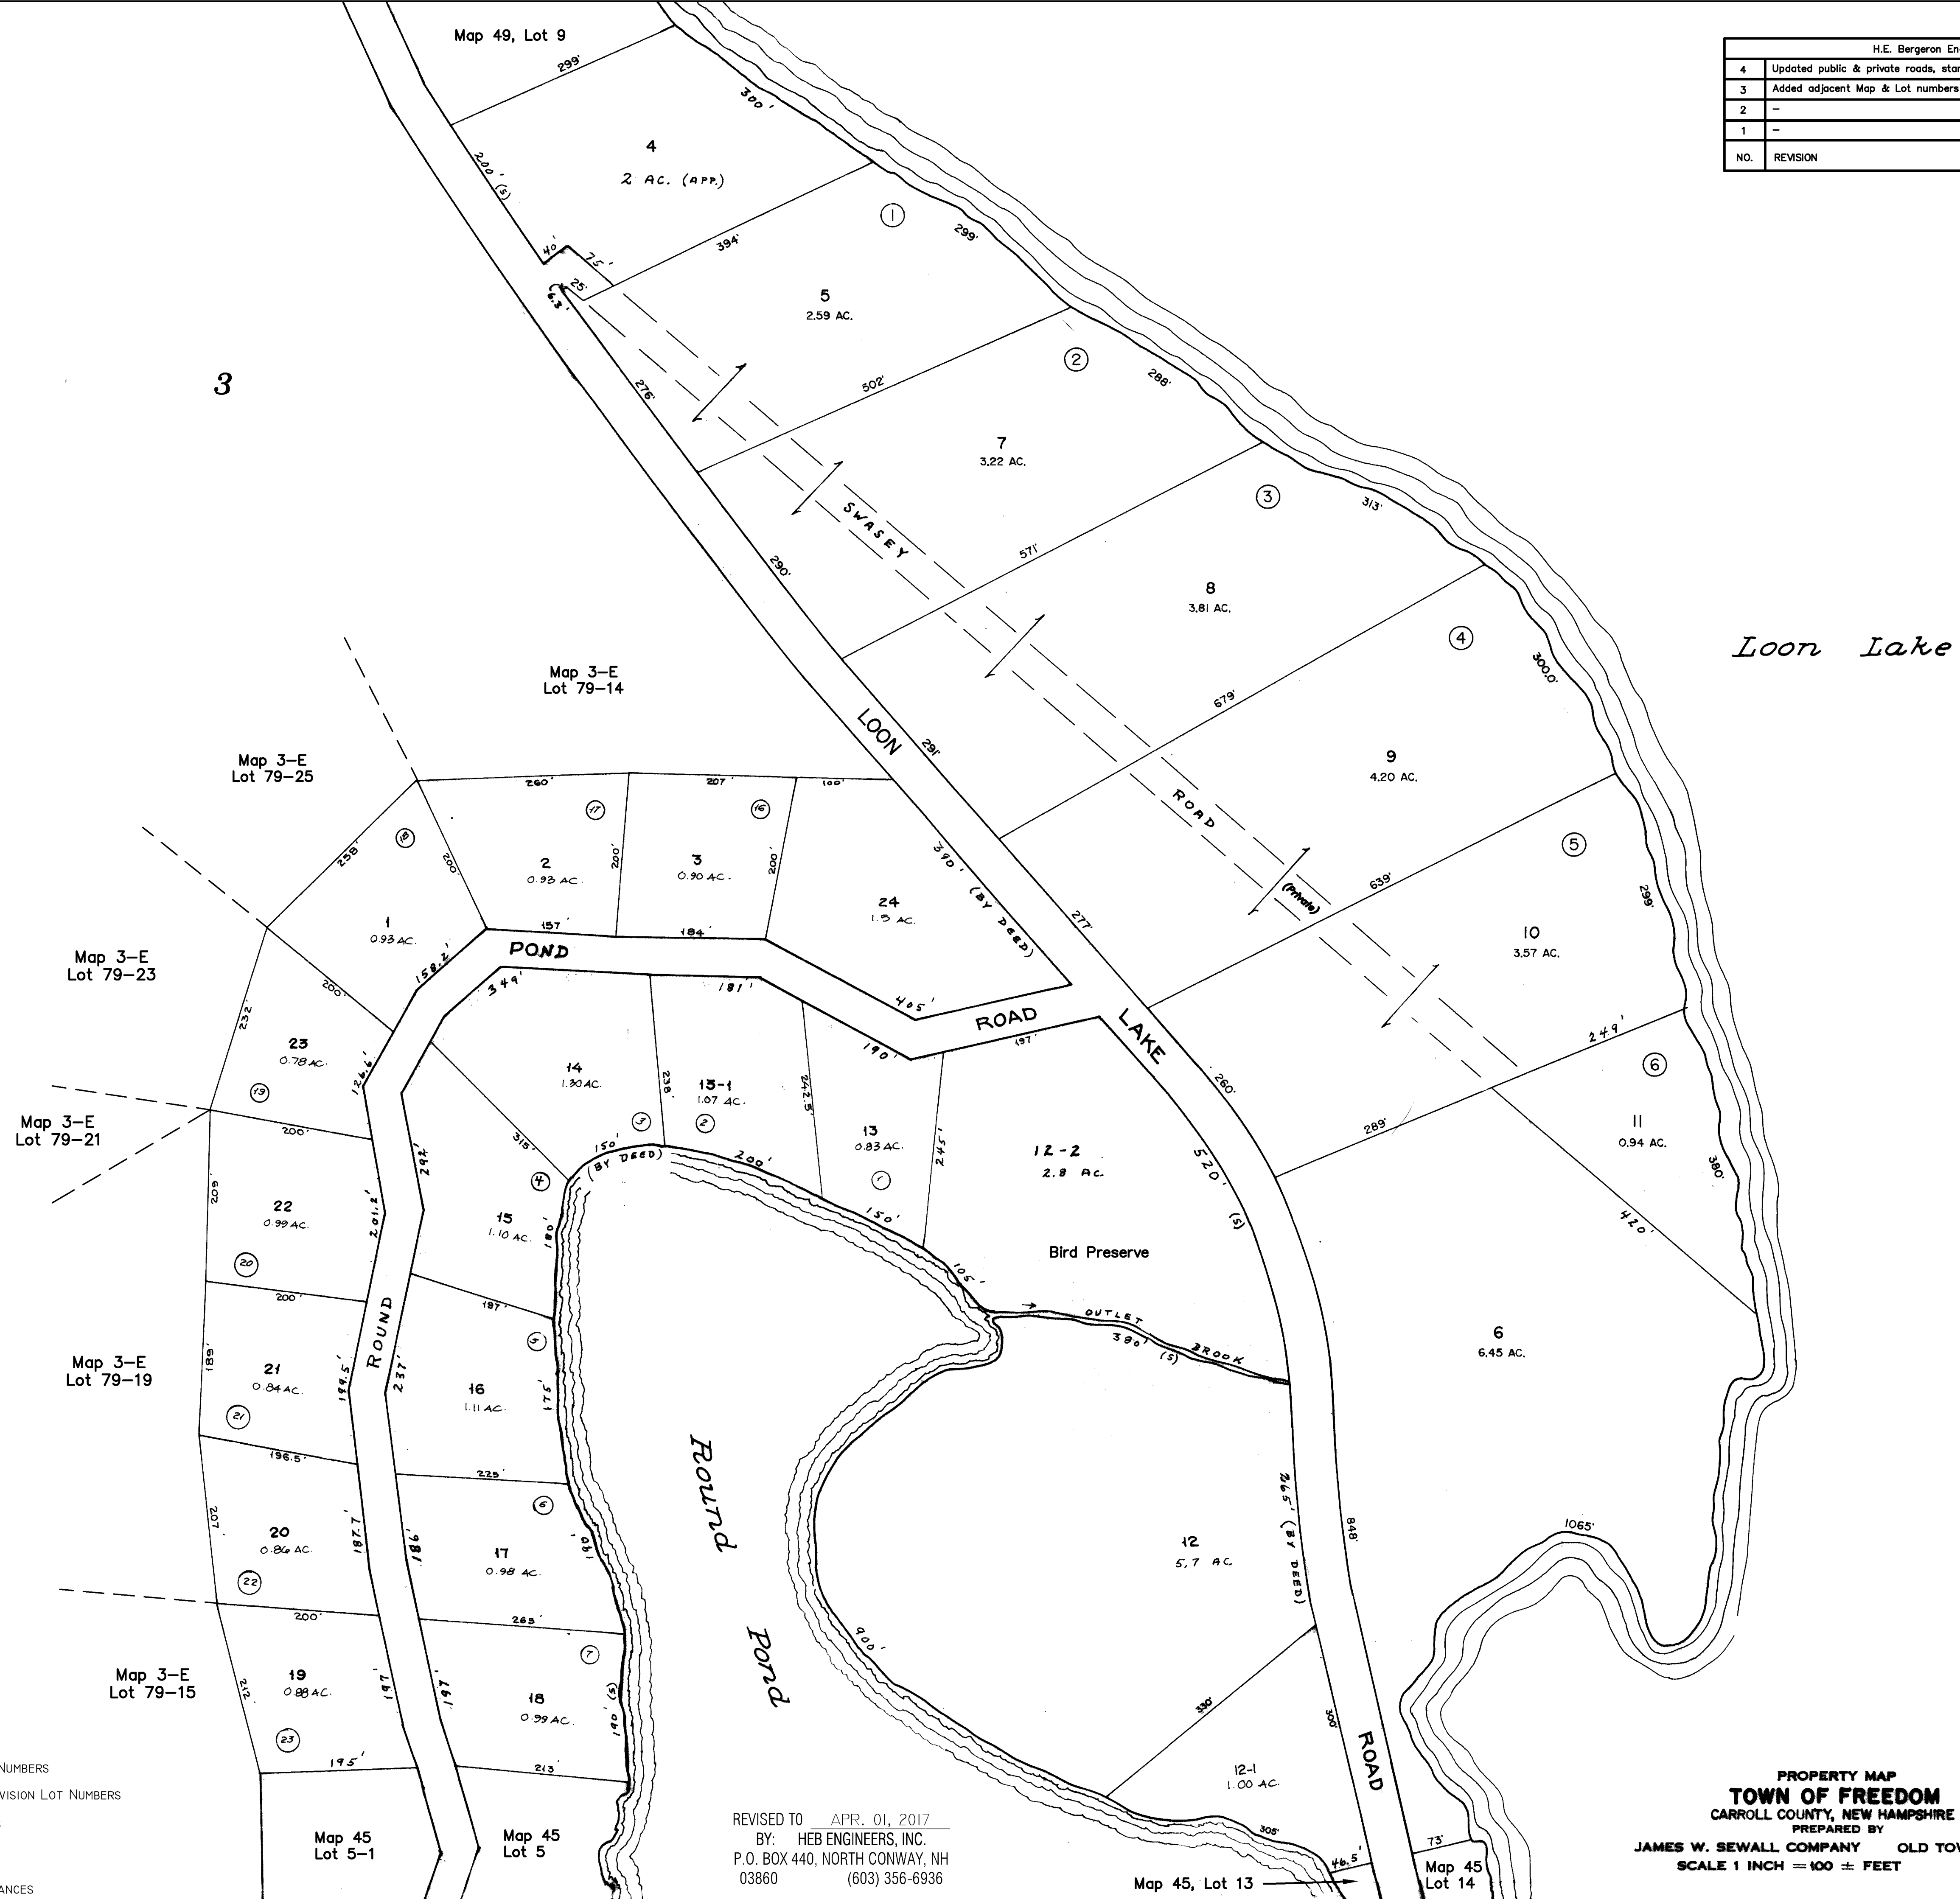

LEGEND
 9 TAX MAP LOT NUMBERS
 ⑨ ORIGINAL SUBDIVISION LOT NUMBERS
 21 ADJACENT MAPS

FOR ASSESSMENT PURPOSES
 NOT TO BE USED FOR CONVEYANCES

REVISED TO APR. 01, 2017
 BY: HEB ENGINEERS, INC.
 P.O. BOX 440, NORTH CONWAY, NH
 03860 (603) 356-6936

PROPERTY MAP
TOWN OF FREEDOM
 CARROLL COUNTY, NEW HAMPSHIRE
 PREPARED BY
JAMES W. SEWALL COMPANY OLD TOWN, MAINE
 SCALE 1 INCH = 100 ± FEET