


N

Continued on Map 6

Town Forest Map 6, Lot 2

Map 6, Lot 3

31

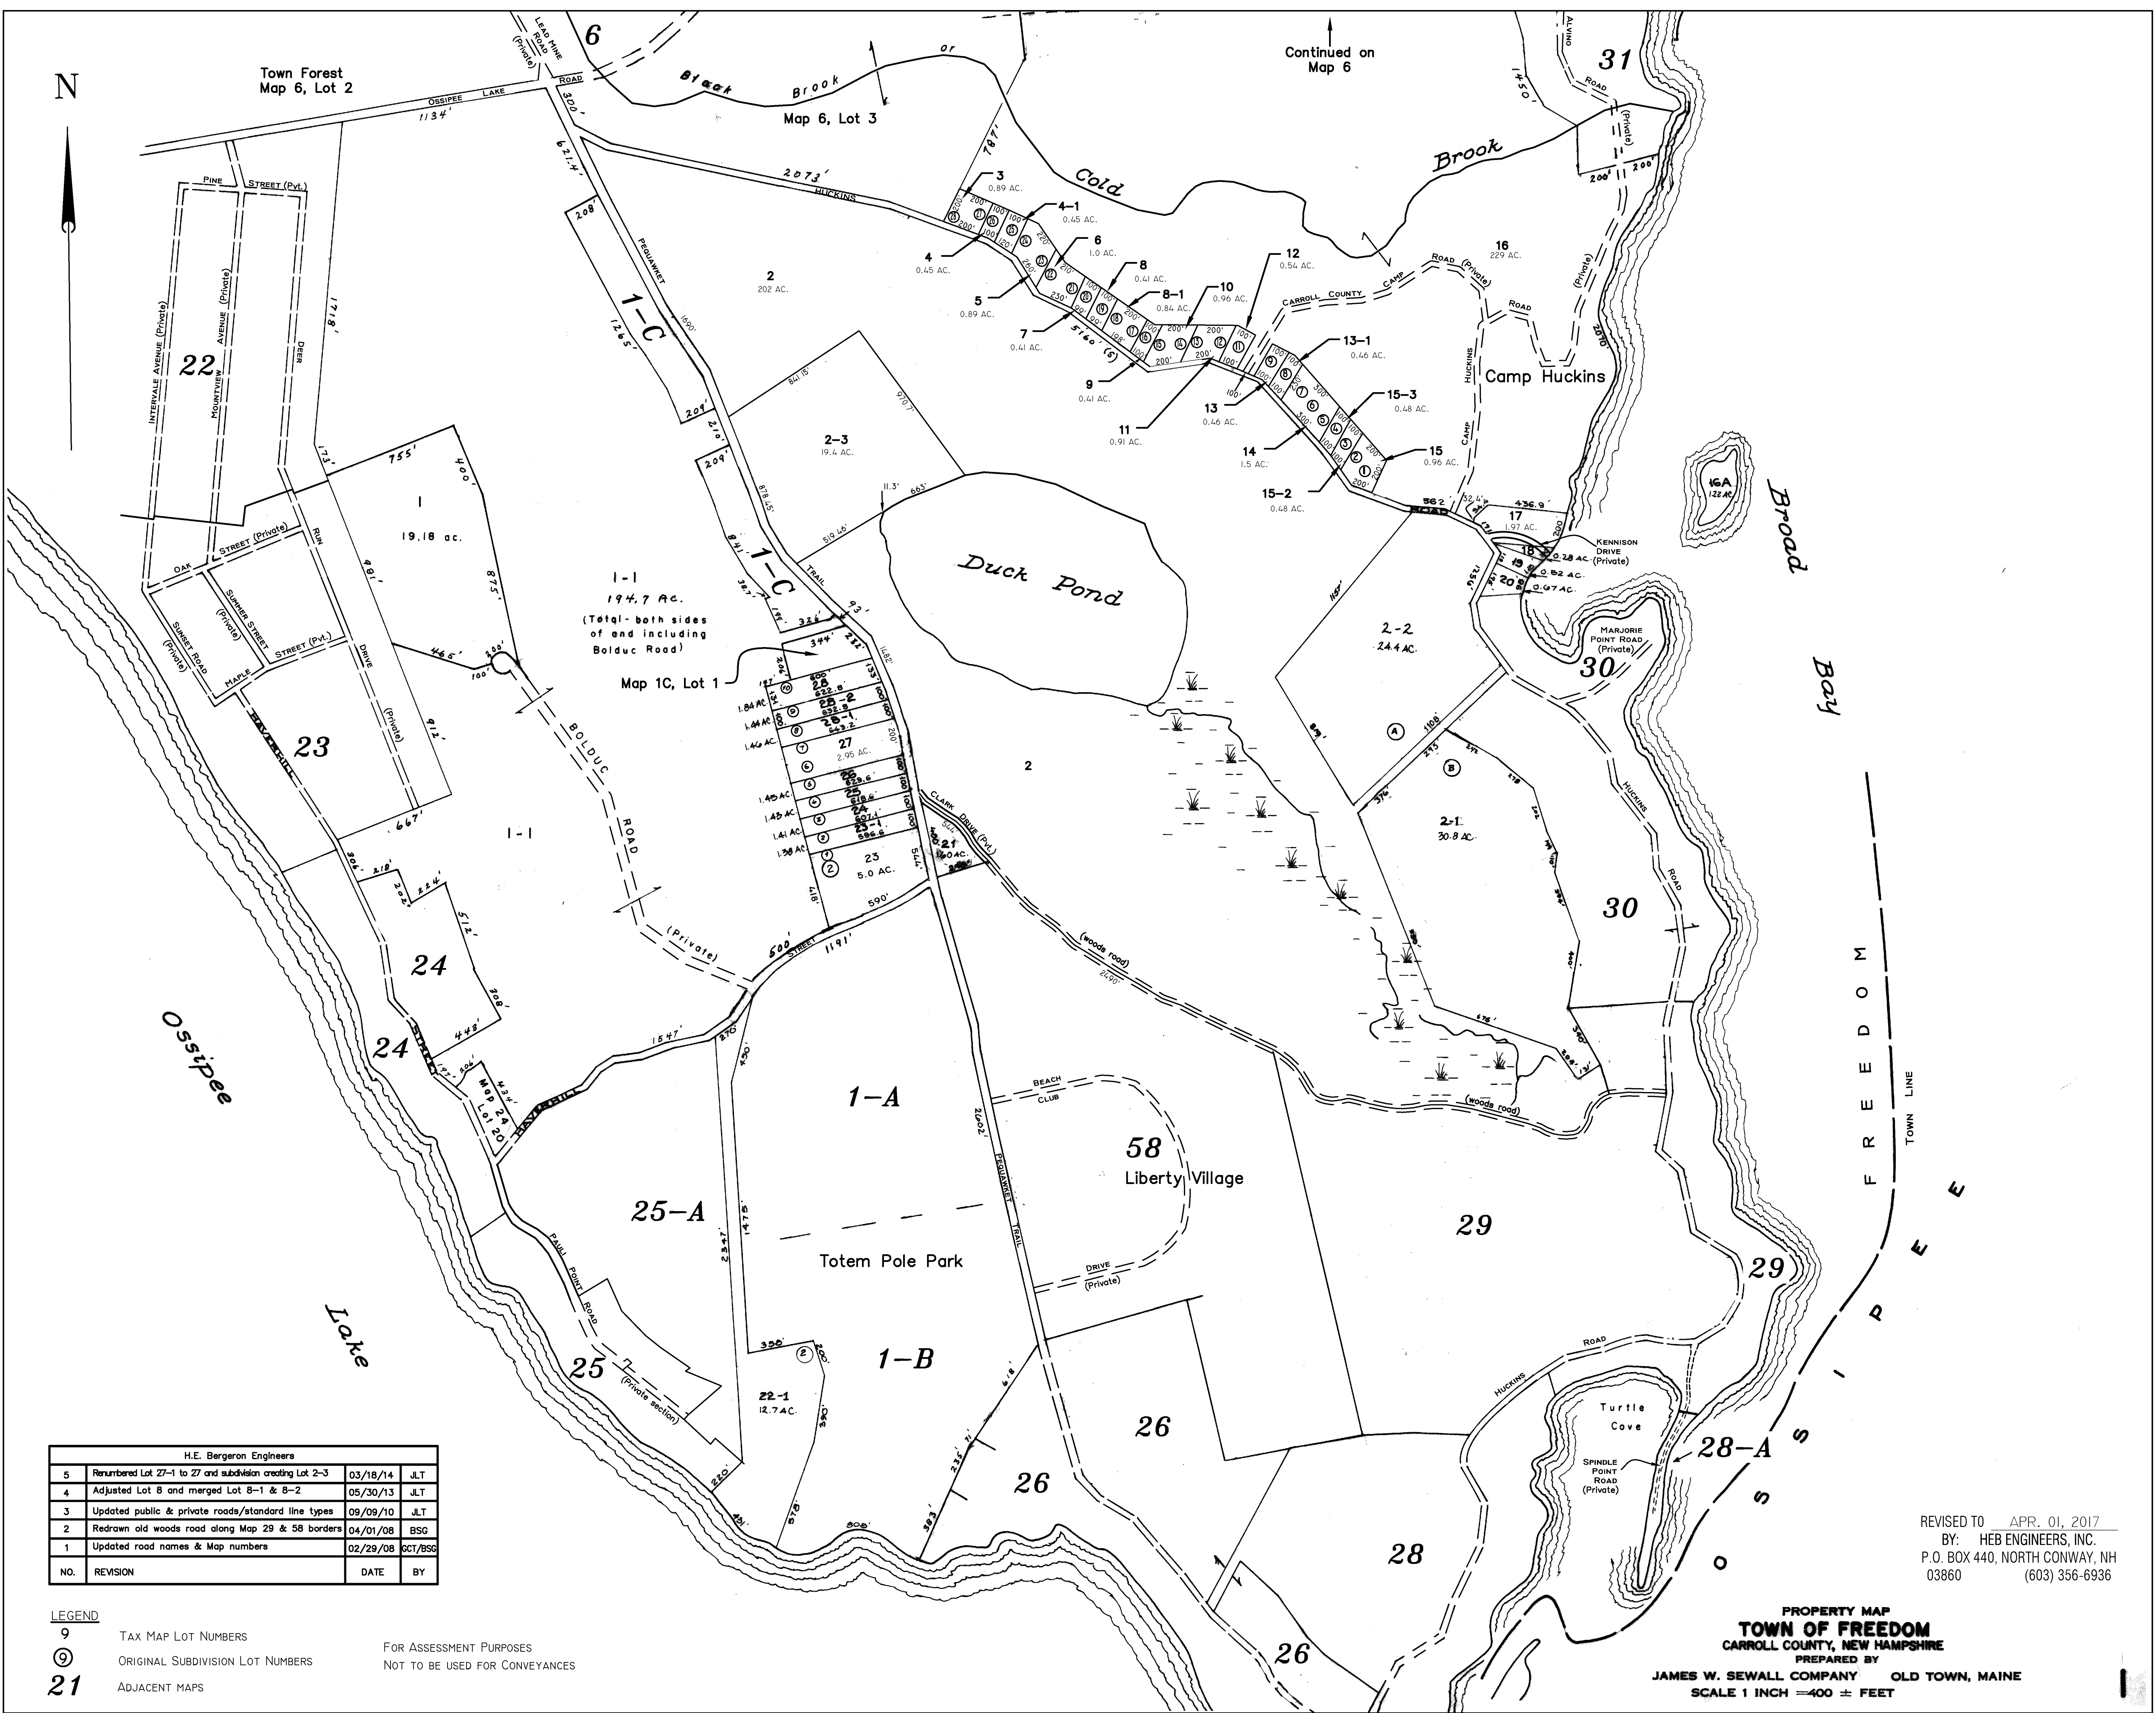

1-1
194.7 AC.
(Total- both sides
of and including
Bolduc Road)
Map 10, Lot 1

Duck Pond

Camp Huckins

58
Liberty Village

Totem Pole Park

Turtle Cove

F R E E D O M
T O W N
L I N E

H.E. Bergeron Engineers			
5	Renumbered Lot 27-1 to 27 and subdivision creating Lot 2-3	03/18/14	JLT
4	Adjusted Lot 8 and merged Lot 8-1 & 8-2	05/30/13	JLT
3	Updated public & private roads/standard line types	09/09/10	JLT
2	Redrawn old woods road along Map 29 & 58 borders	04/01/08	BSG
1	Updated road names & Map numbers	02/29/08	GCT/BSG
NO.	REVISION	DATE	BY

LEGEND
 9 TAX MAP LOT NUMBERS
 Ⓣ ORIGINAL SUBDIVISION LOT NUMBERS
 21 ADJACENT MAPS
 FOR ASSESSMENT PURPOSES
 NOT TO BE USED FOR CONVEYANCES

REVISED TO APR. 01, 2017
 BY: HEB ENGINEERS, INC.
 P.O. BOX 440, NORTH CONWAY, NH
 03860 (603) 356-6936

PROPERTY MAP
TOWN OF FREEDOM
 CARROLL COUNTY, NEW HAMPSHIRE
 PREPARED BY
JAMES W. SEWALL COMPANY OLD TOWN, MAINE
 SCALE 1 INCH = 400 ± FEET