



H.E. Bergeron Engineers			
NO.	REVISION	DATE	BY
3	Updated public & private roads / standard line types	09/17/10	JLT
2	Updated Map numbers & areas	02/29/08	GCT/BSG
1	Updated Lots 4 & 4-1	01/01/03	RSB

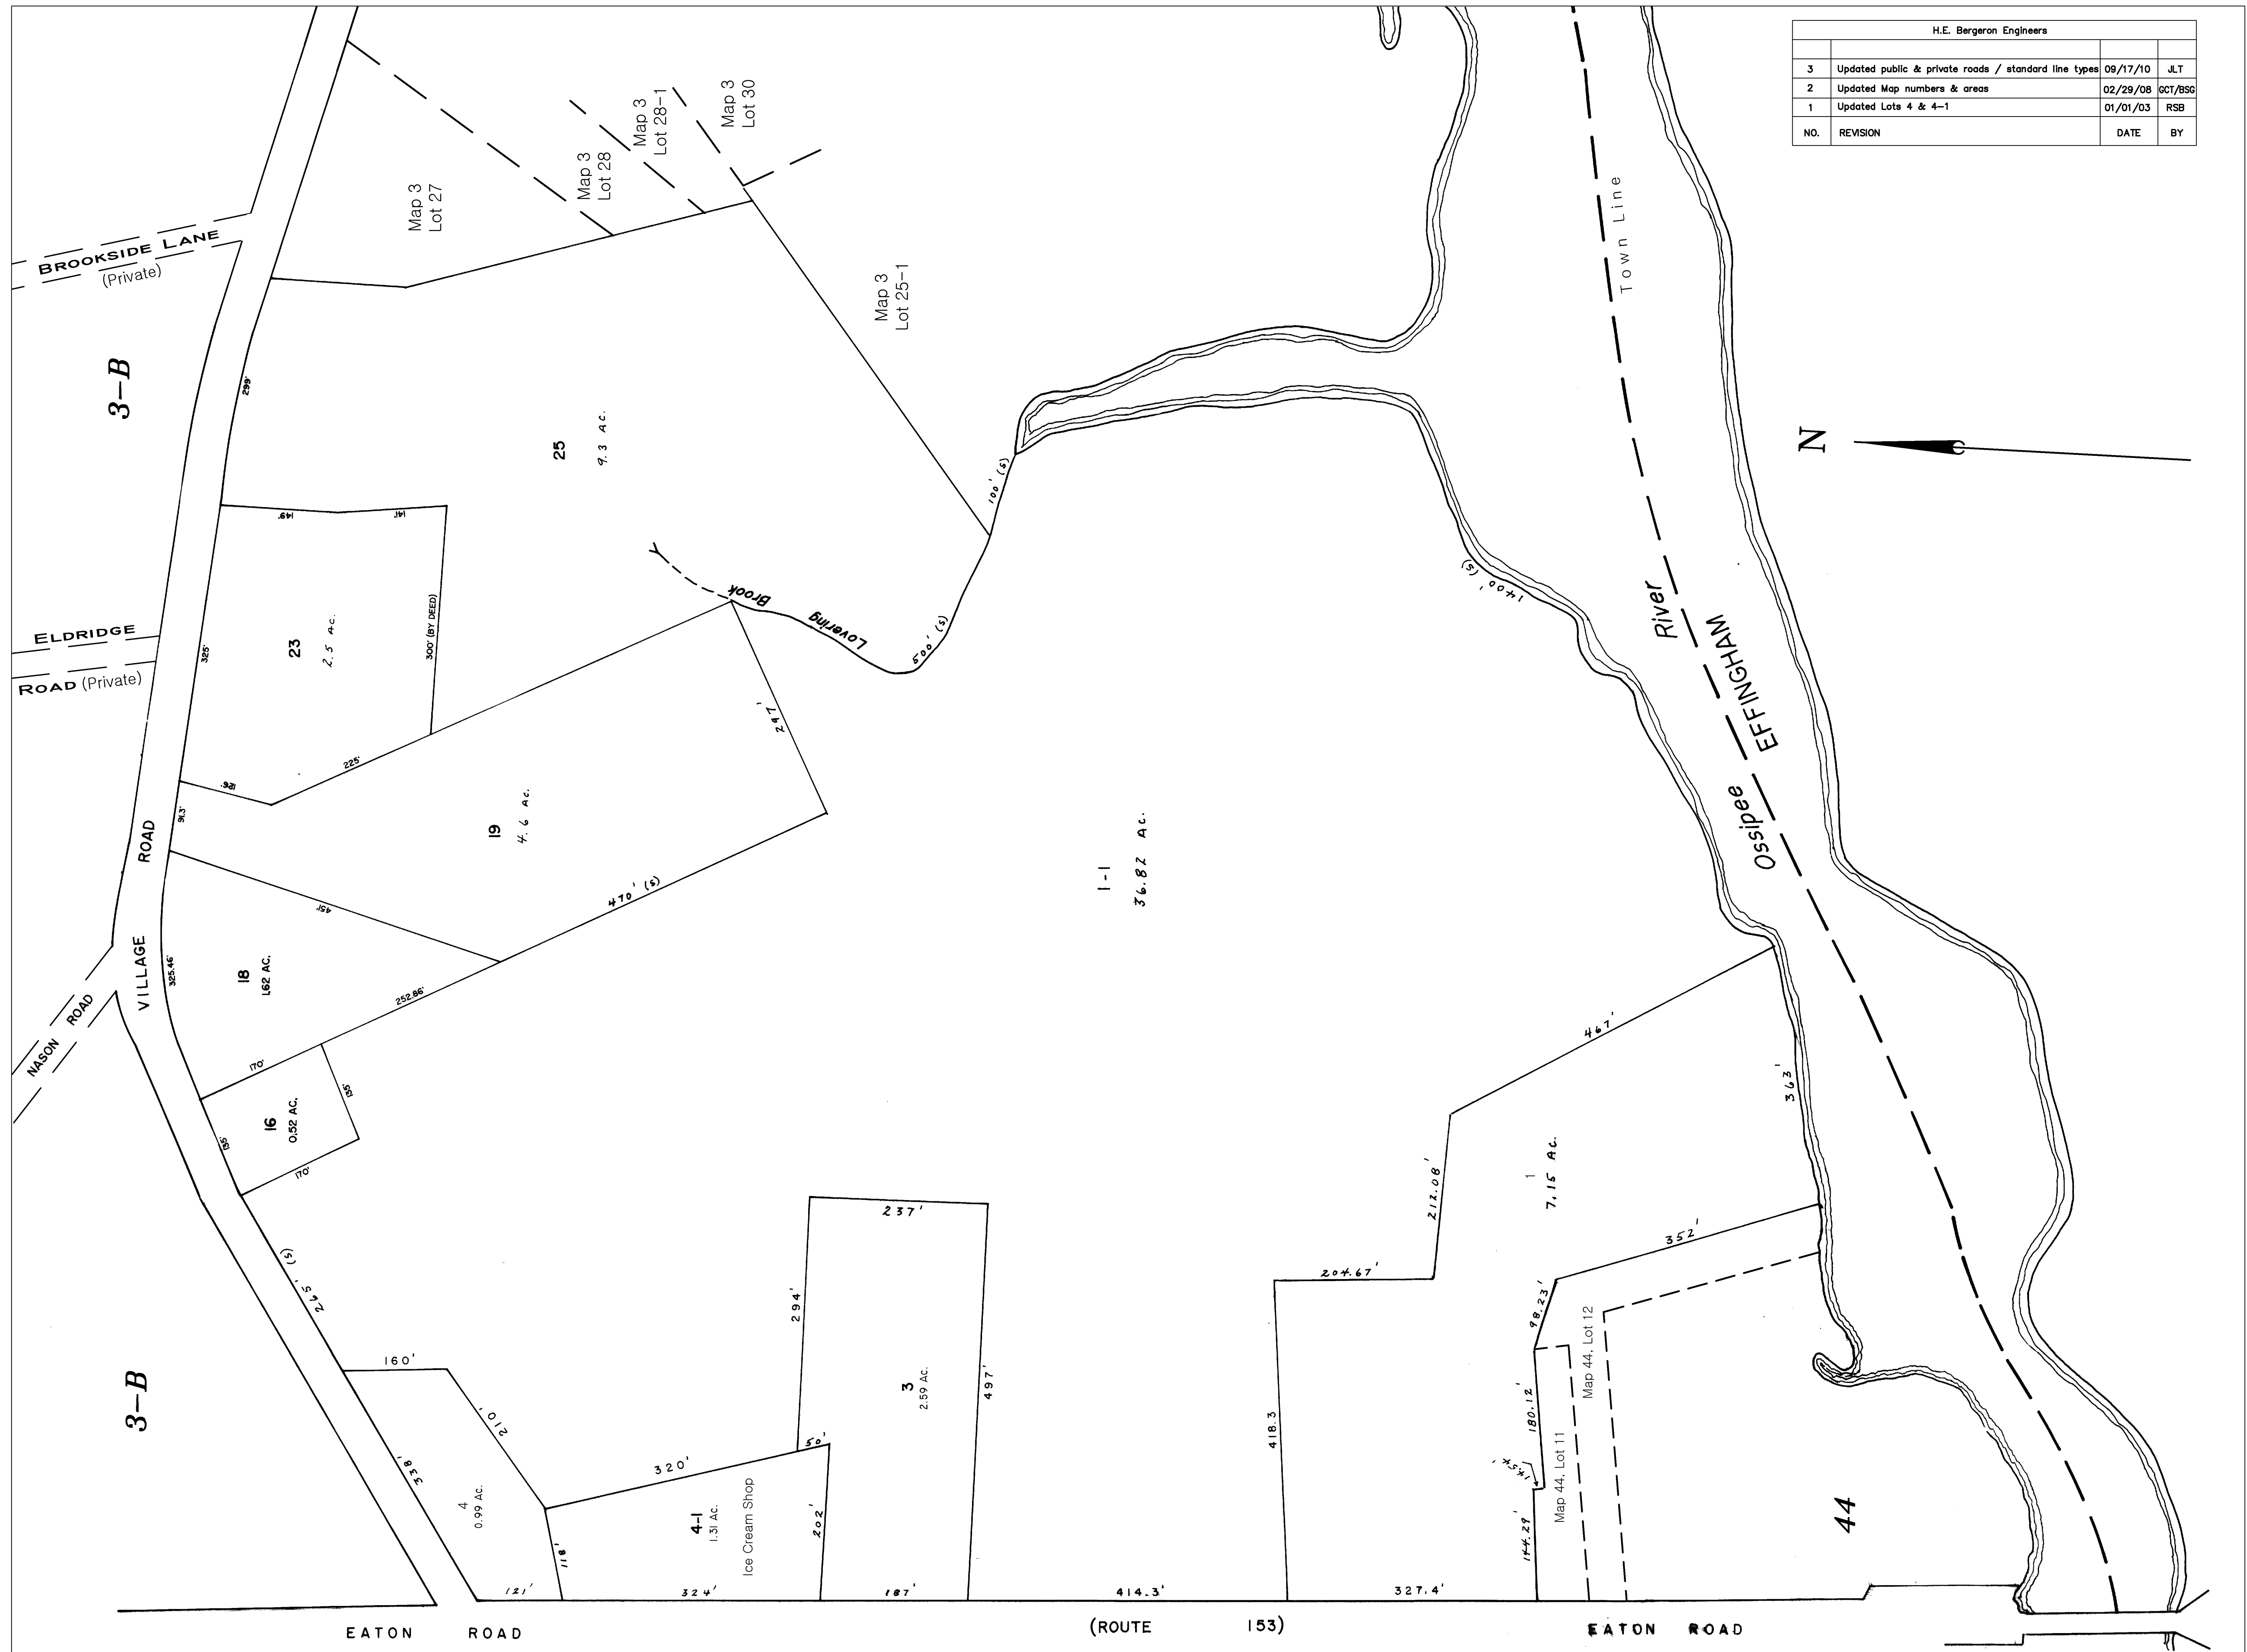

LEGEND
 9 TAX MAP LOT NUMBERS
 ORIGINAL SUBDIVISION LOT NUMBERS
 21 ADJACENT MAPS
 FOR ASSESSMENT PURPOSES
 NOT TO BE USED FOR CONVEYANCES

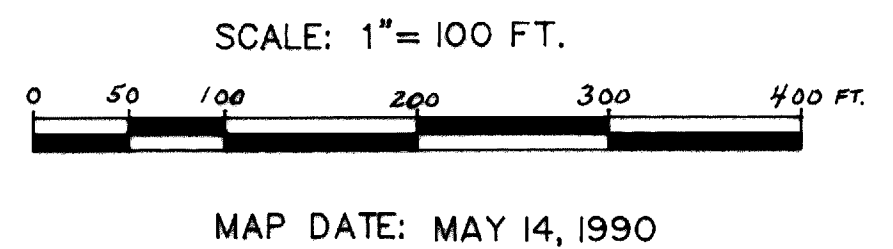

REVISED TO APR. 01, 2017
 BY: HEB ENGINEERS, INC.
 P.O. BOX 440, NORTH CONWAY, NH
 03860 (603) 356-6936

PREPARED BY
ROGER S. BURNELL, CONWAY, N.H.

PROPERTY MAP
TOWN OF FREEDOM
 CARROLL COUNTY, NEW HAMPSHIRE

3-D
 MAP NO.