


N

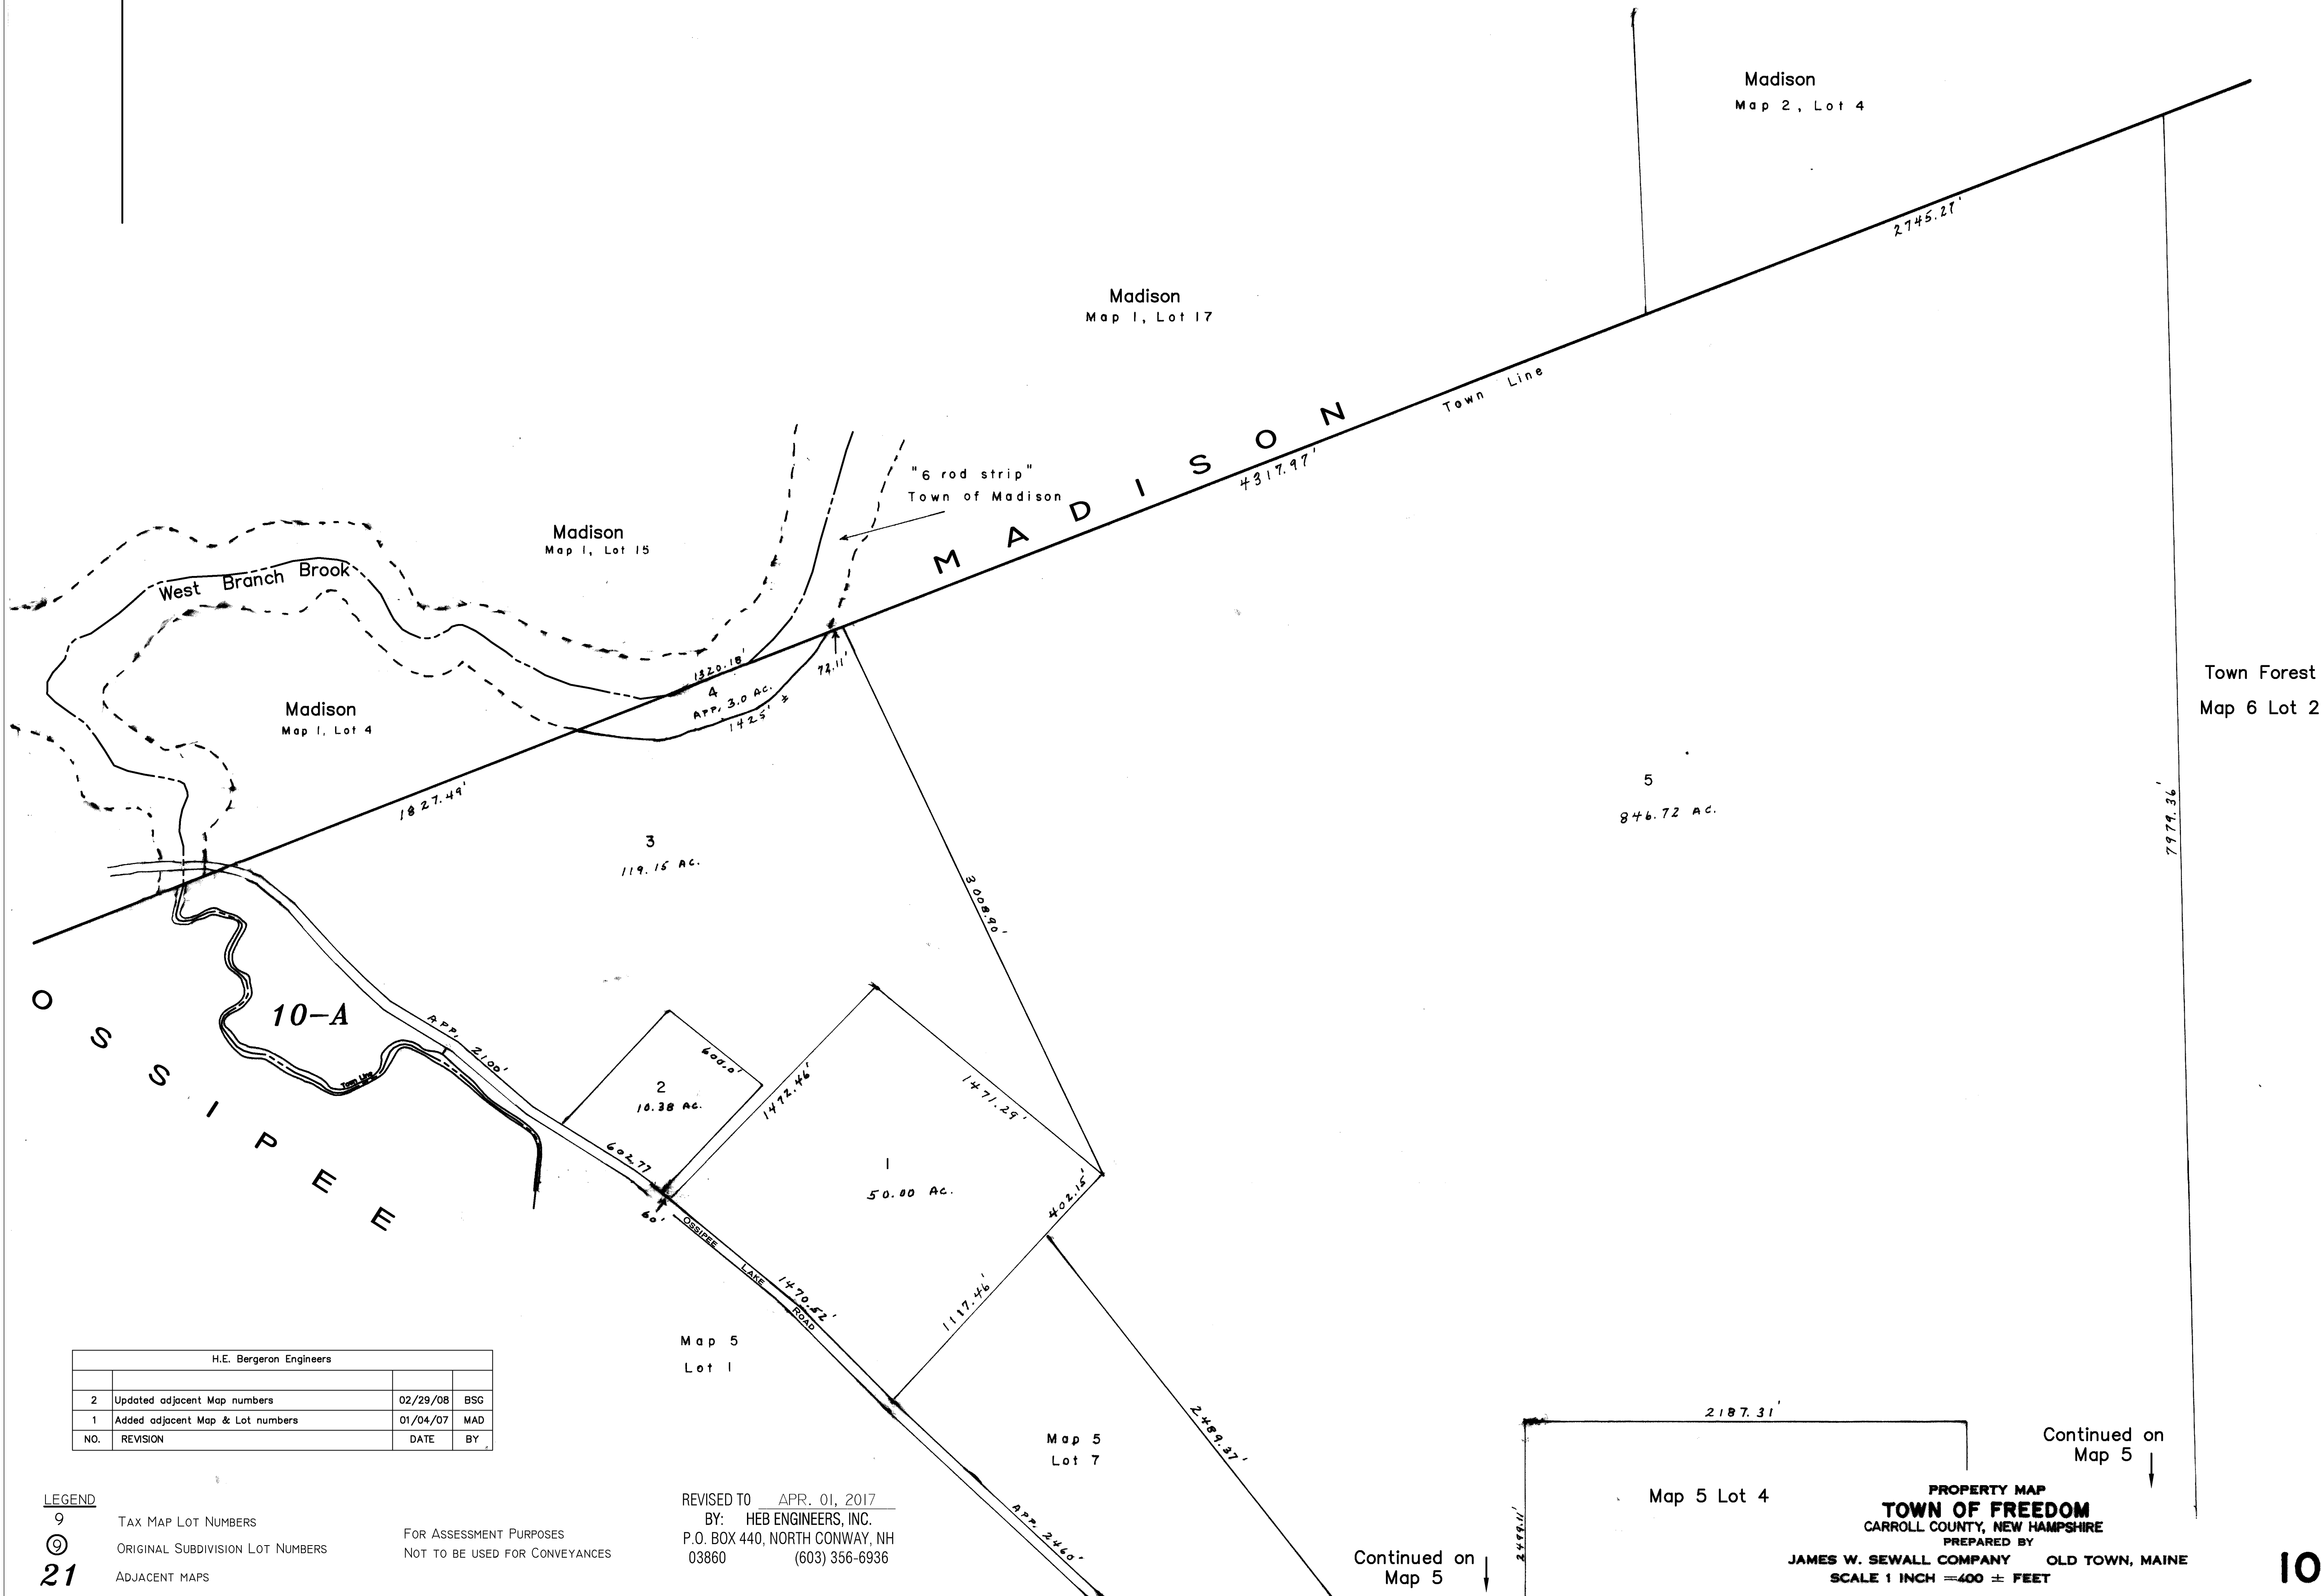

Madison  
Map 2, Lot 4

Madison  
Map 1, Lot 17

Madison  
Map 1, Lot 15

Madison  
Map 1, Lot 4

Town Forest  
Map 6 Lot 2

3  
119.15 AC.

5  
846.72 AC.

2  
10.38 AC.

1  
50.00 AC.

Map 5  
Lot 1

Map 5  
Lot 7

Map 5 Lot 4

Continued on  
Map 5

Continued on  
Map 5

H.E. Bergeron Engineers			
NO.	REVISION	DATE	BY
2	Updated adjacent Map numbers	02/29/08	BSG
1	Added adjacent Map & Lot numbers	01/04/07	MAD

- LEGEND**
- 9 TAX MAP LOT NUMBERS
  - Ⓣ ORIGINAL SUBDIVISION LOT NUMBERS
  - 21 ADJACENT MAPS

FOR ASSESSMENT PURPOSES  
NOT TO BE USED FOR CONVEYANCES

REVISED TO APR. 01, 2017  
BY: HEB ENGINEERS, INC.  
P.O. BOX 440, NORTH CONWAY, NH  
03860 (603) 356-6936

**PROPERTY MAP**  
**TOWN OF FREEDOM**  
CARROLL COUNTY, NEW HAMPSHIRE  
PREPARED BY  
**JAMES W. SEWALL COMPANY** OLD TOWN, MAINE  
SCALE 1 INCH = 400 ± FEET