


N

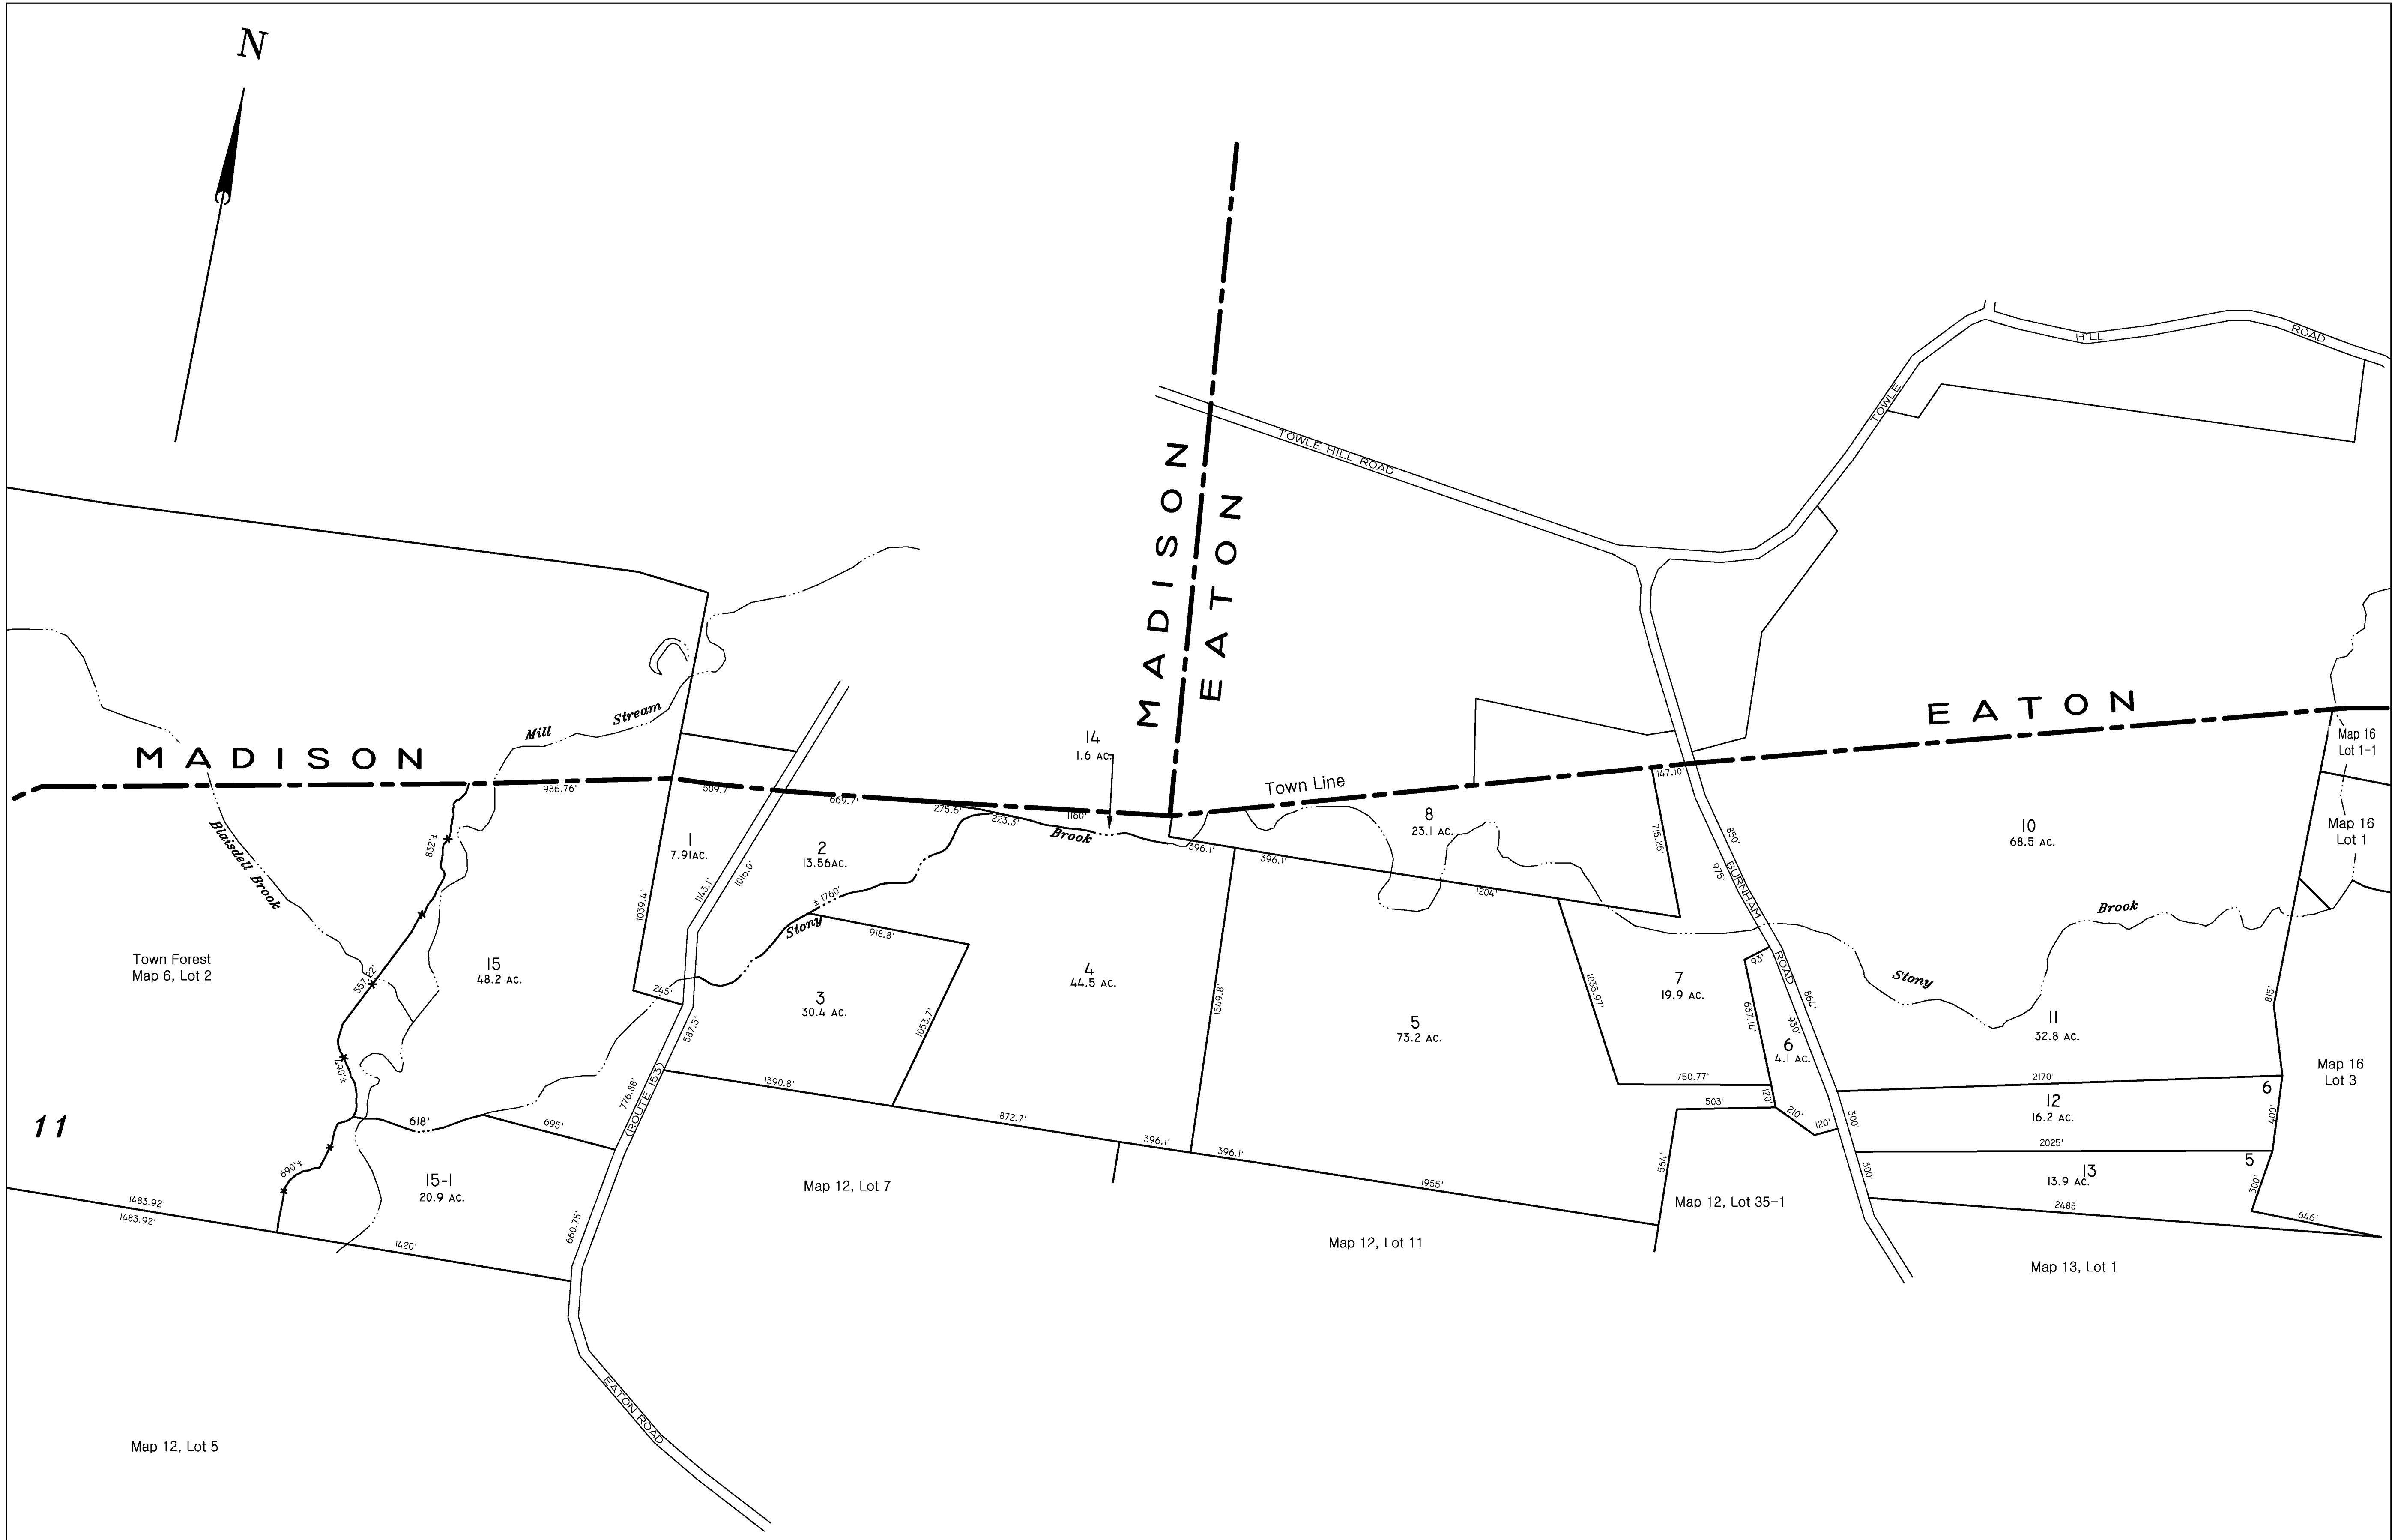

REVISED TO APR. 01, 2017
 BY: HEB ENGINEERS, INC.
 P.O. BOX 440, NORTH CONWAY, NH
 03860 (603) 356-6936

LEGEND

- 9 TAX MAP LOT NUMBERS
 - ORIGINAL SUBDIVISION LOT NUMBERS
 - 21 ADJACENT MAPS
- FOR ASSESSMENT PURPOSES
 NOT TO BE USED FOR CONVEYANCES



H.E. Bergeron Engineers			
NO.	REVISION	DATE	BY
4	Added Lots 1 & 2 boundary survey data	03/22/11	JLT
3	Lots 3, 4, & 5 Boundary Line Adjustments	06/10/09	GCT
2	Miscellaneous text edits	02/29/08	BSG
1	Lot 7/B boundary revised per agreement	05/15/07	MAD



H.E. BERGERON
 ENGINEERS, INC.
 P.O. BOX 440
 NORTH CONWAY, N.H. 03860

PROPERTY MAP
TOWN OF FREEDOM
 CARROLL COUNTY, NEW HAMPSHIRE

15
 MAP NO.