

N

Map 10, Lot 5

Camp Calumet


Map 5, Lot 4

Spring

Map 5 - Lot 5

Camp Calumet

Map 6, Lot 2
Town Forest

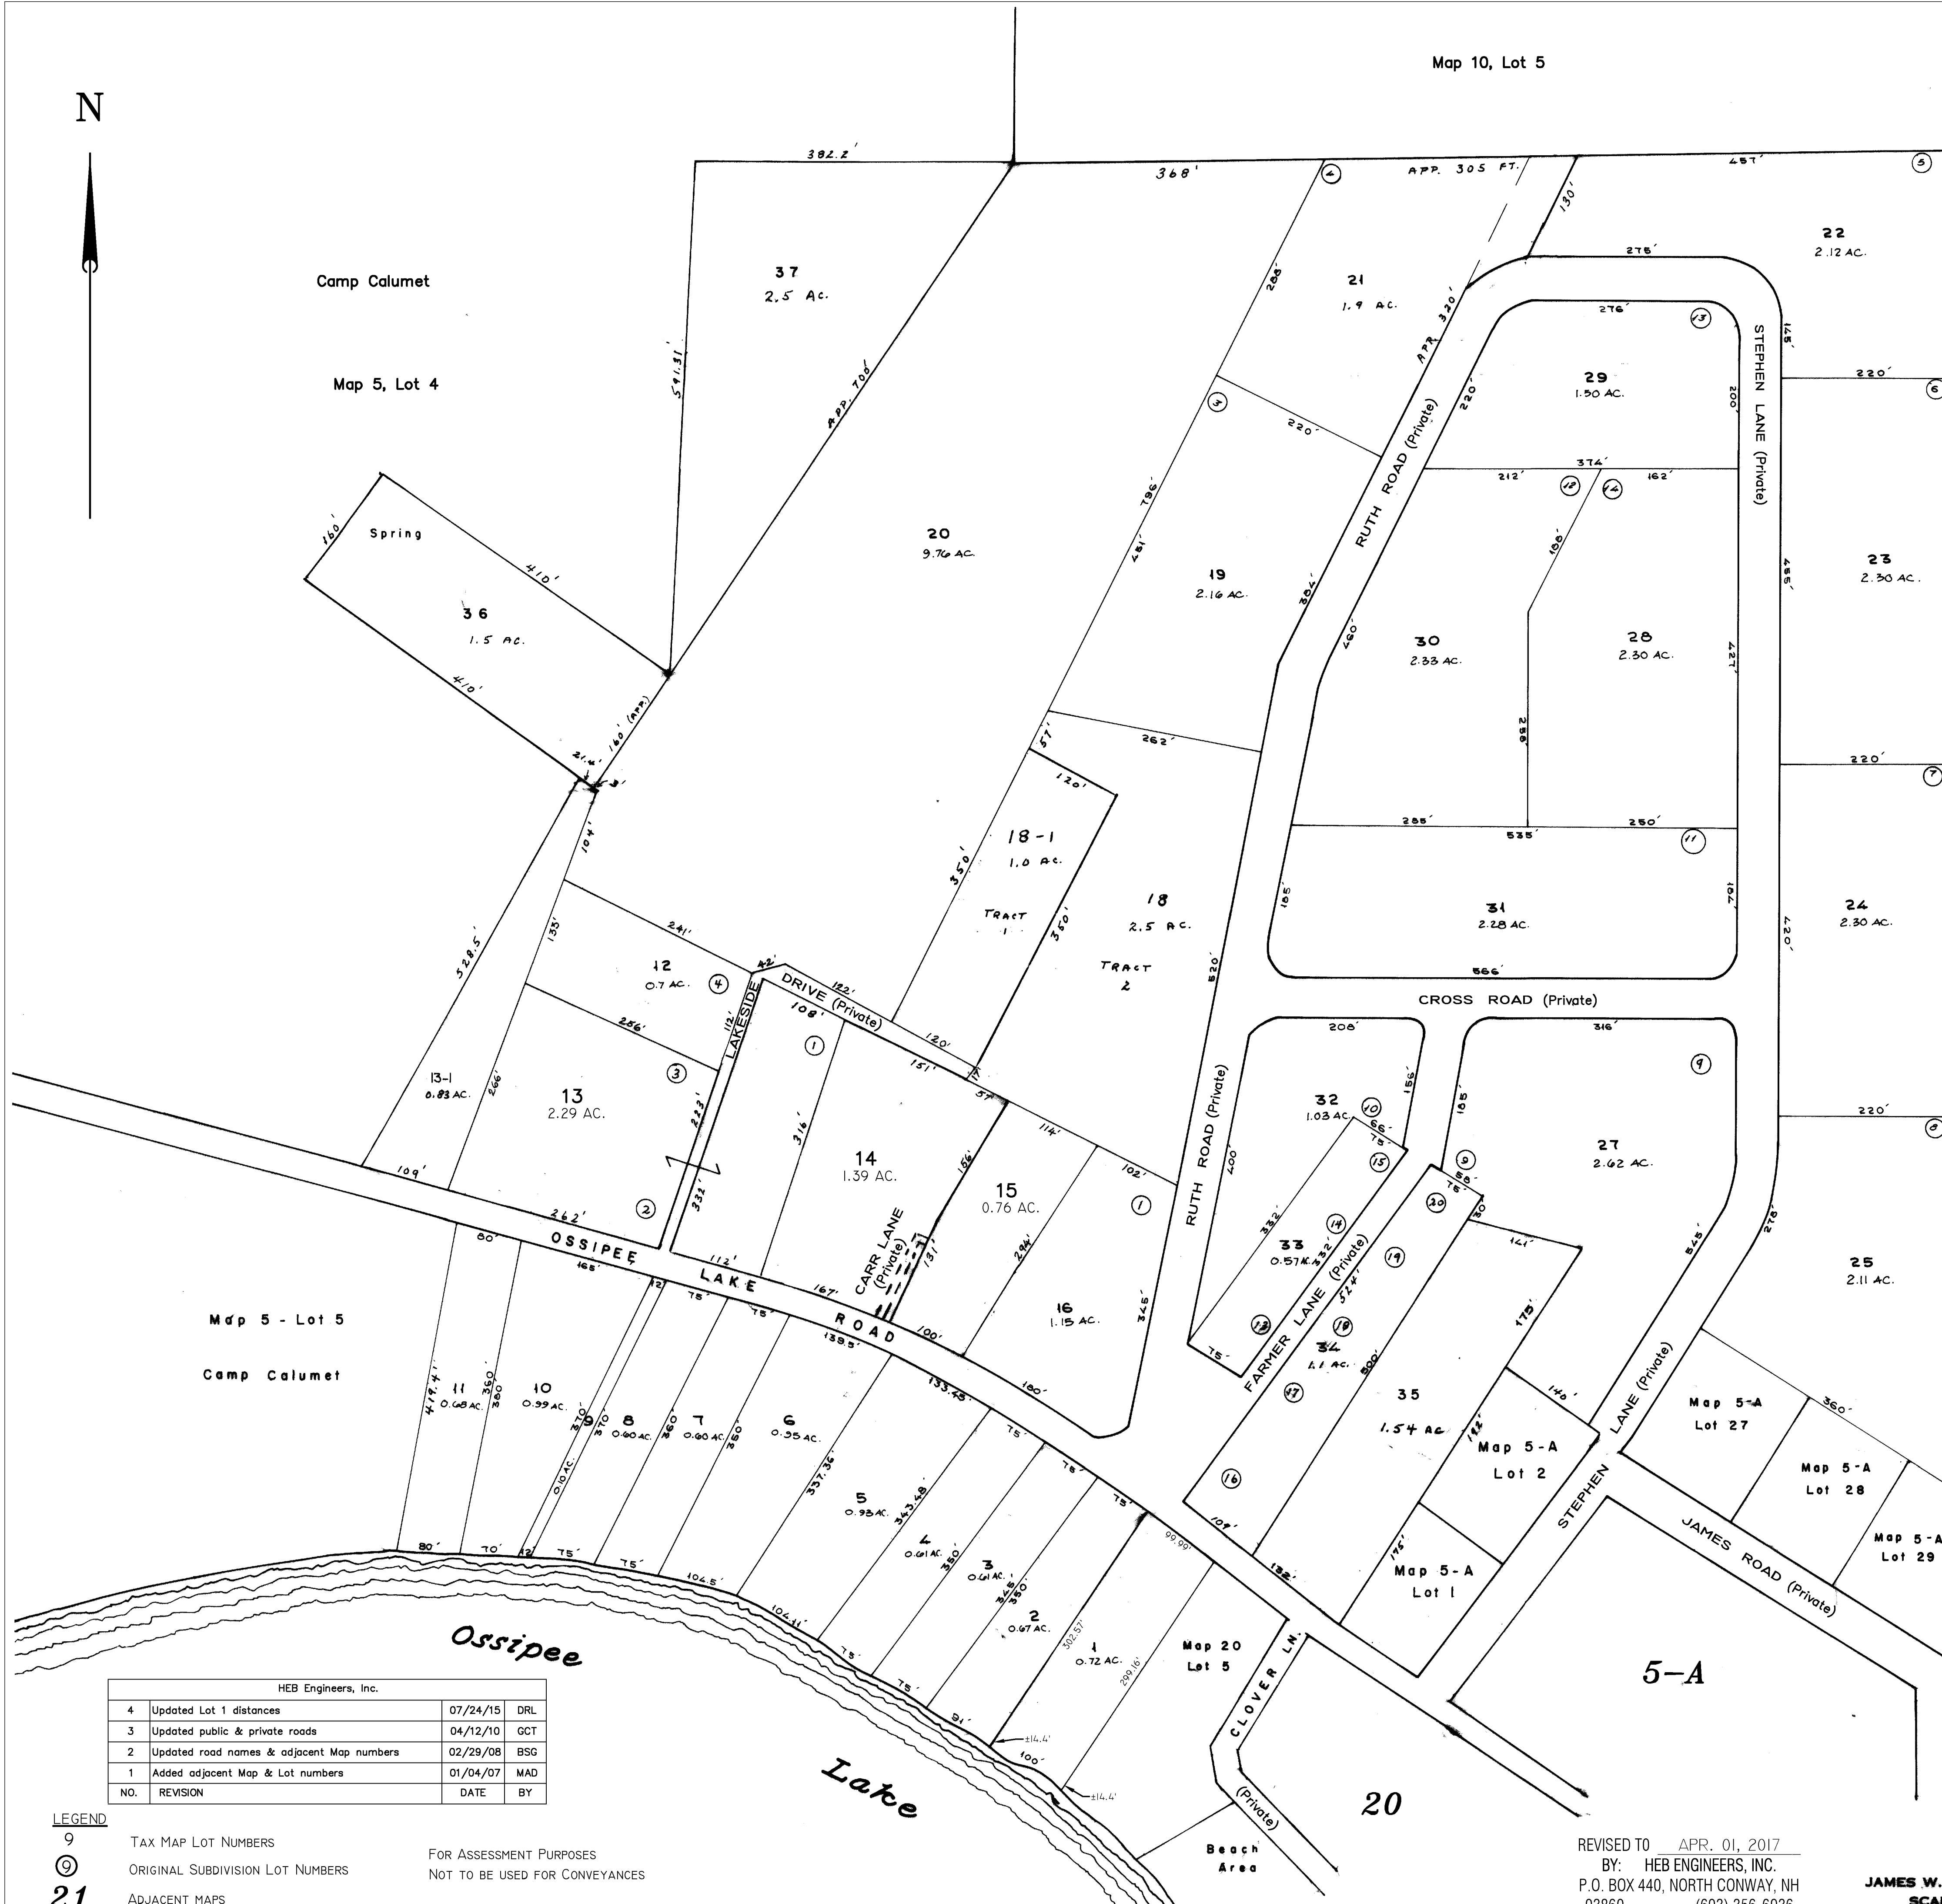

HEB Engineers, Inc.			
NO.	REVISION	DATE	BY
4	Updated Lot 1 distances	07/24/15	DRL
3	Updated public & private roads	04/12/10	GCT
2	Updated road names & adjacent Map numbers	02/29/08	BSG
1	Added adjacent Map & Lot numbers	01/04/07	MAD

LEGEND

- 9 TAX MAP LOT NUMBERS
 - ⊙ ORIGINAL SUBDIVISION LOT NUMBERS
 - 21 ADJACENT MAPS
- FOR ASSESSMENT PURPOSES
NOT TO BE USED FOR CONVEYANCES

REVISED TO APR. 01, 2017
 BY: HEB ENGINEERS, INC.
 P.O. BOX 440, NORTH CONWAY, NH
 03860 (603) 356-6936

PROPERTY MAP
TOWN OF FREEDOM
 CARROLL COUNTY, NEW HAMPSHIRE
 PREPARED BY
JAMES W. SEWALL COMPANY OLD TOWN, MAINE
 SCALE 1 INCH = 100 ± FEET