


# Danforth Pond

# Danforth River

# Broad Bay

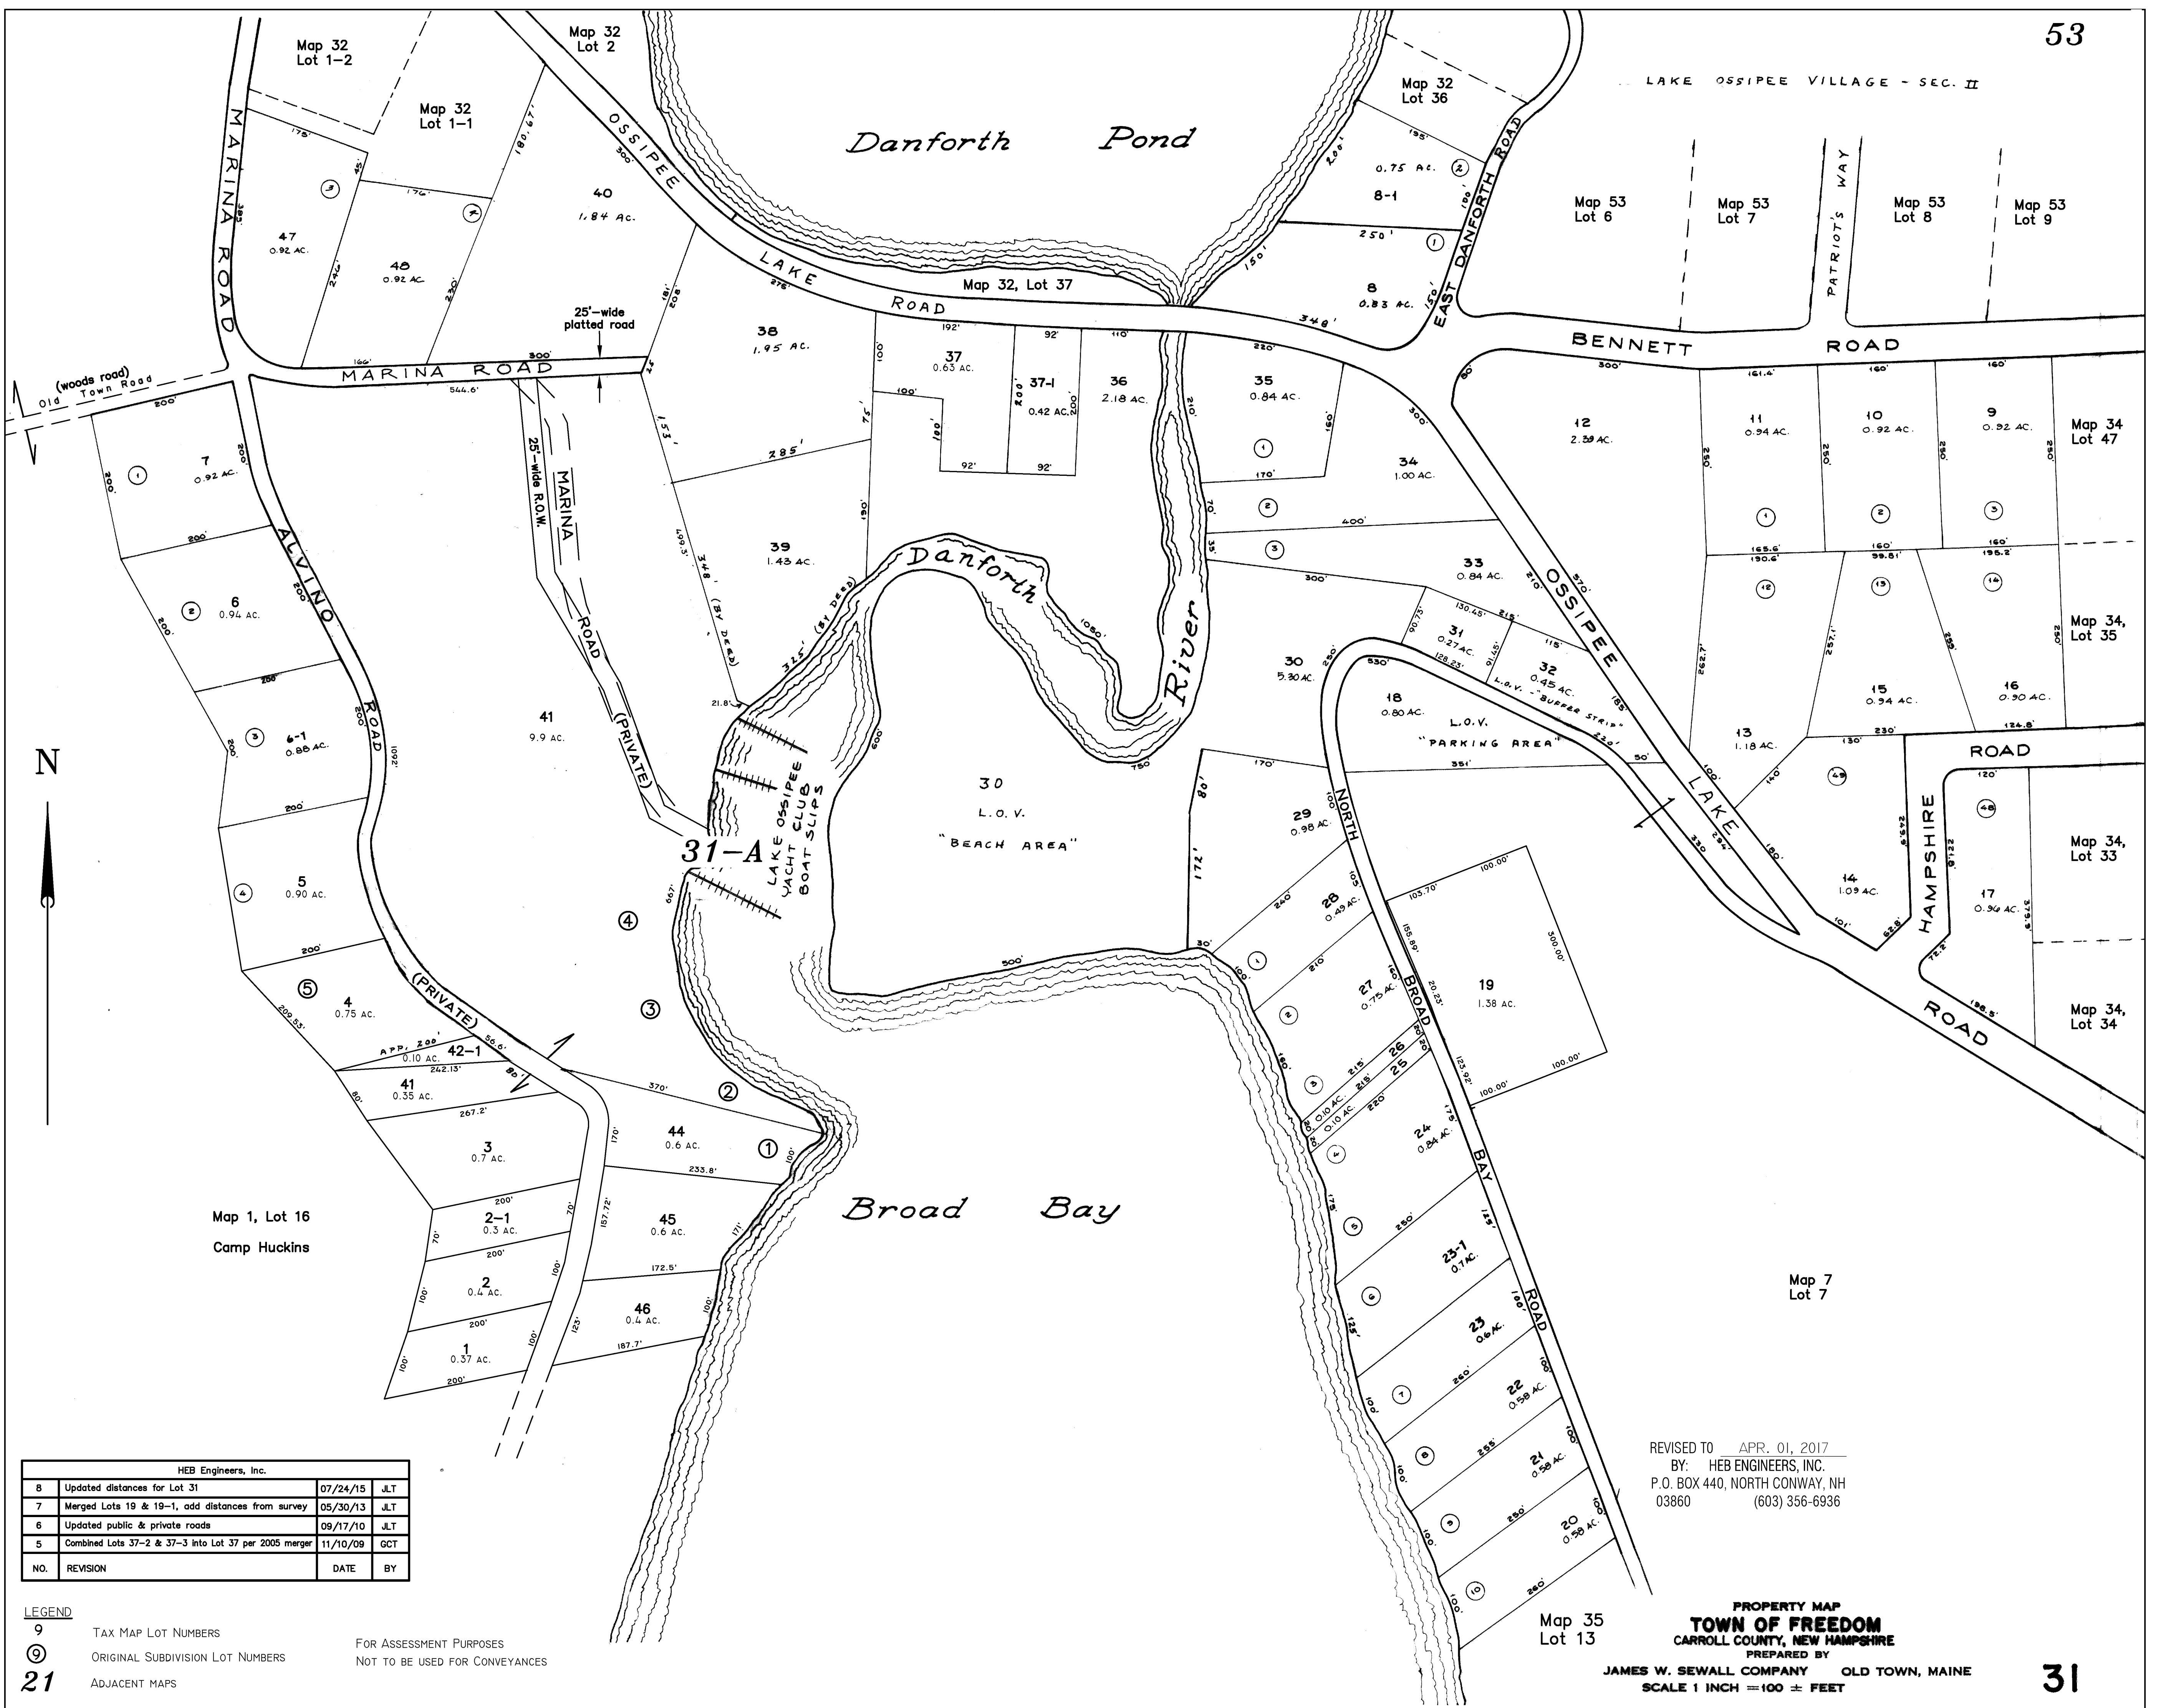

HEB Engineers, Inc.			
NO.	REVISION	DATE	BY
8	Updated distances for Lot 31	07/24/15	JLT
7	Merged Lots 19 & 19-1, add distances from survey	05/30/13	JLT
6	Updated public & private roads	09/17/10	JLT
5	Combined Lots 37-2 & 37-3 into Lot 37 per 2005 merger	11/10/09	GCT

**LEGEND**

9 TAX MAP LOT NUMBERS

Ⓢ ORIGINAL SUBDIVISION LOT NUMBERS

21 ADJACENT MAPS

FOR ASSESSMENT PURPOSES  
NOT TO BE USED FOR CONVEYANCES

REVISED TO APR. 01, 2017  
 BY: HEB ENGINEERS, INC.  
 P.O. BOX 440, NORTH CONWAY, NH  
 03860 (603) 356-6936

PROPERTY MAP  
**TOWN OF FREEDOM**  
 CARROLL COUNTY, NEW HAMPSHIRE  
 PREPARED BY  
**JAMES W. SEWALL COMPANY** OLD TOWN, MAINE  
 SCALE 1 INCH = 100 ± FEET