



N

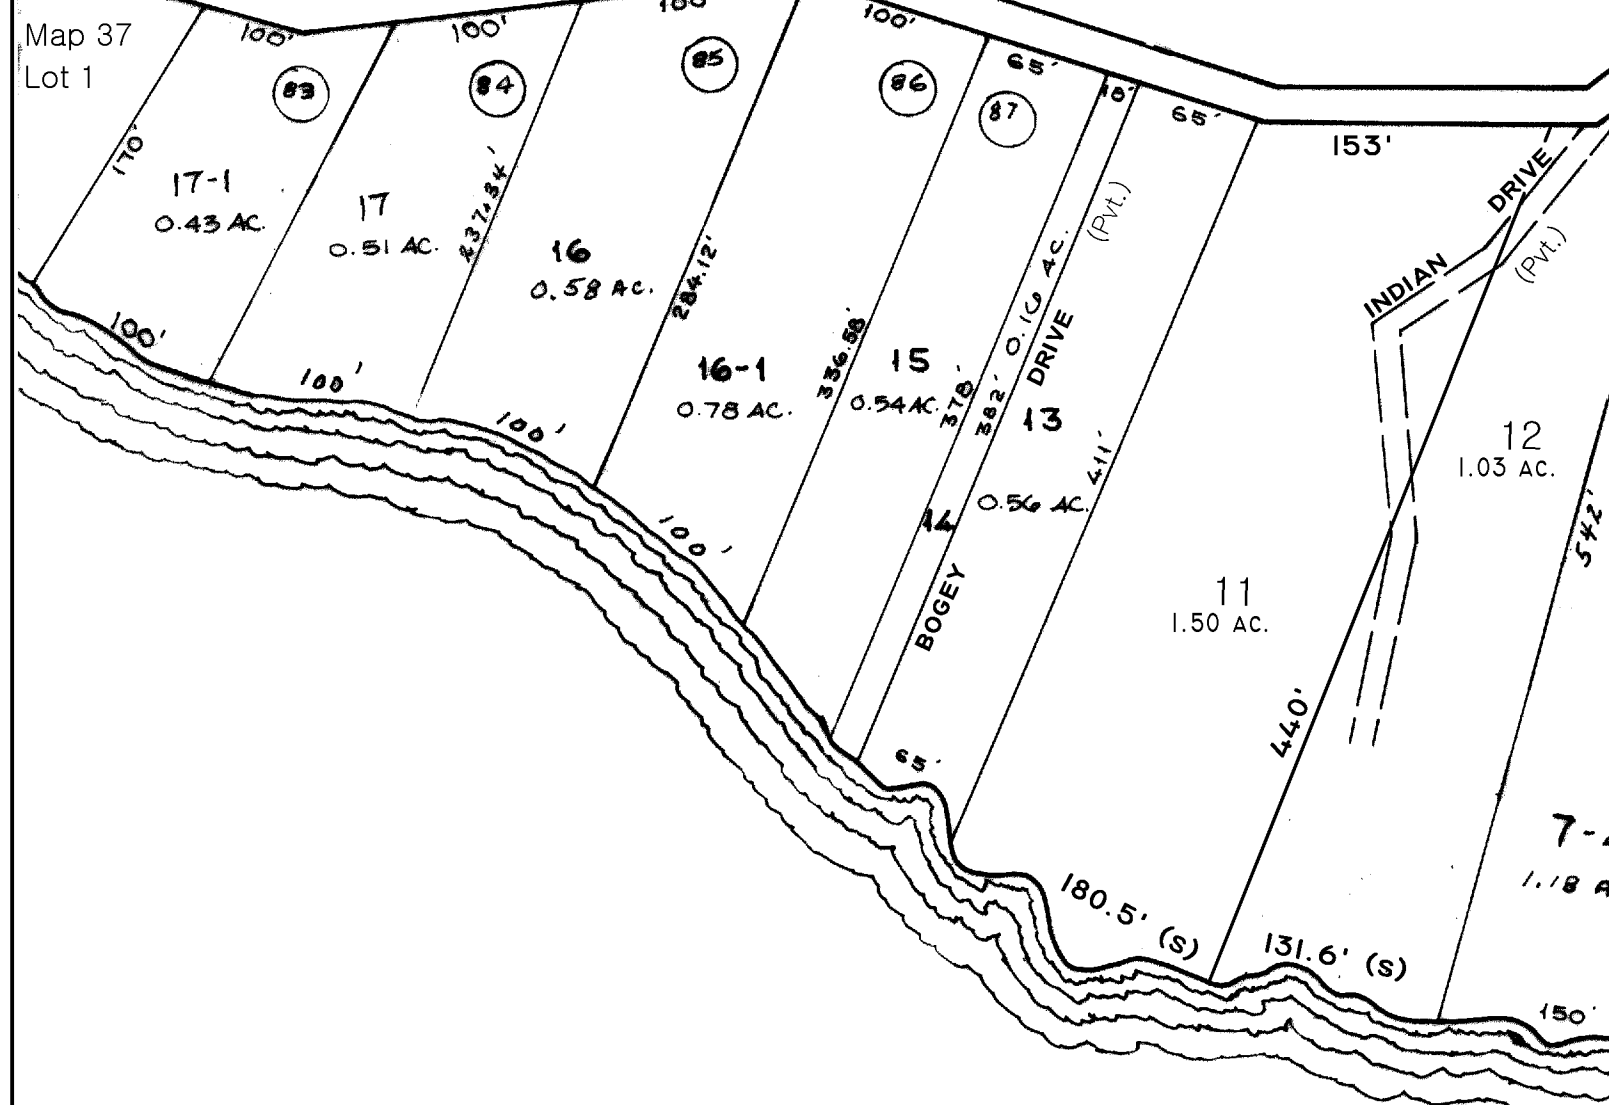

39

2

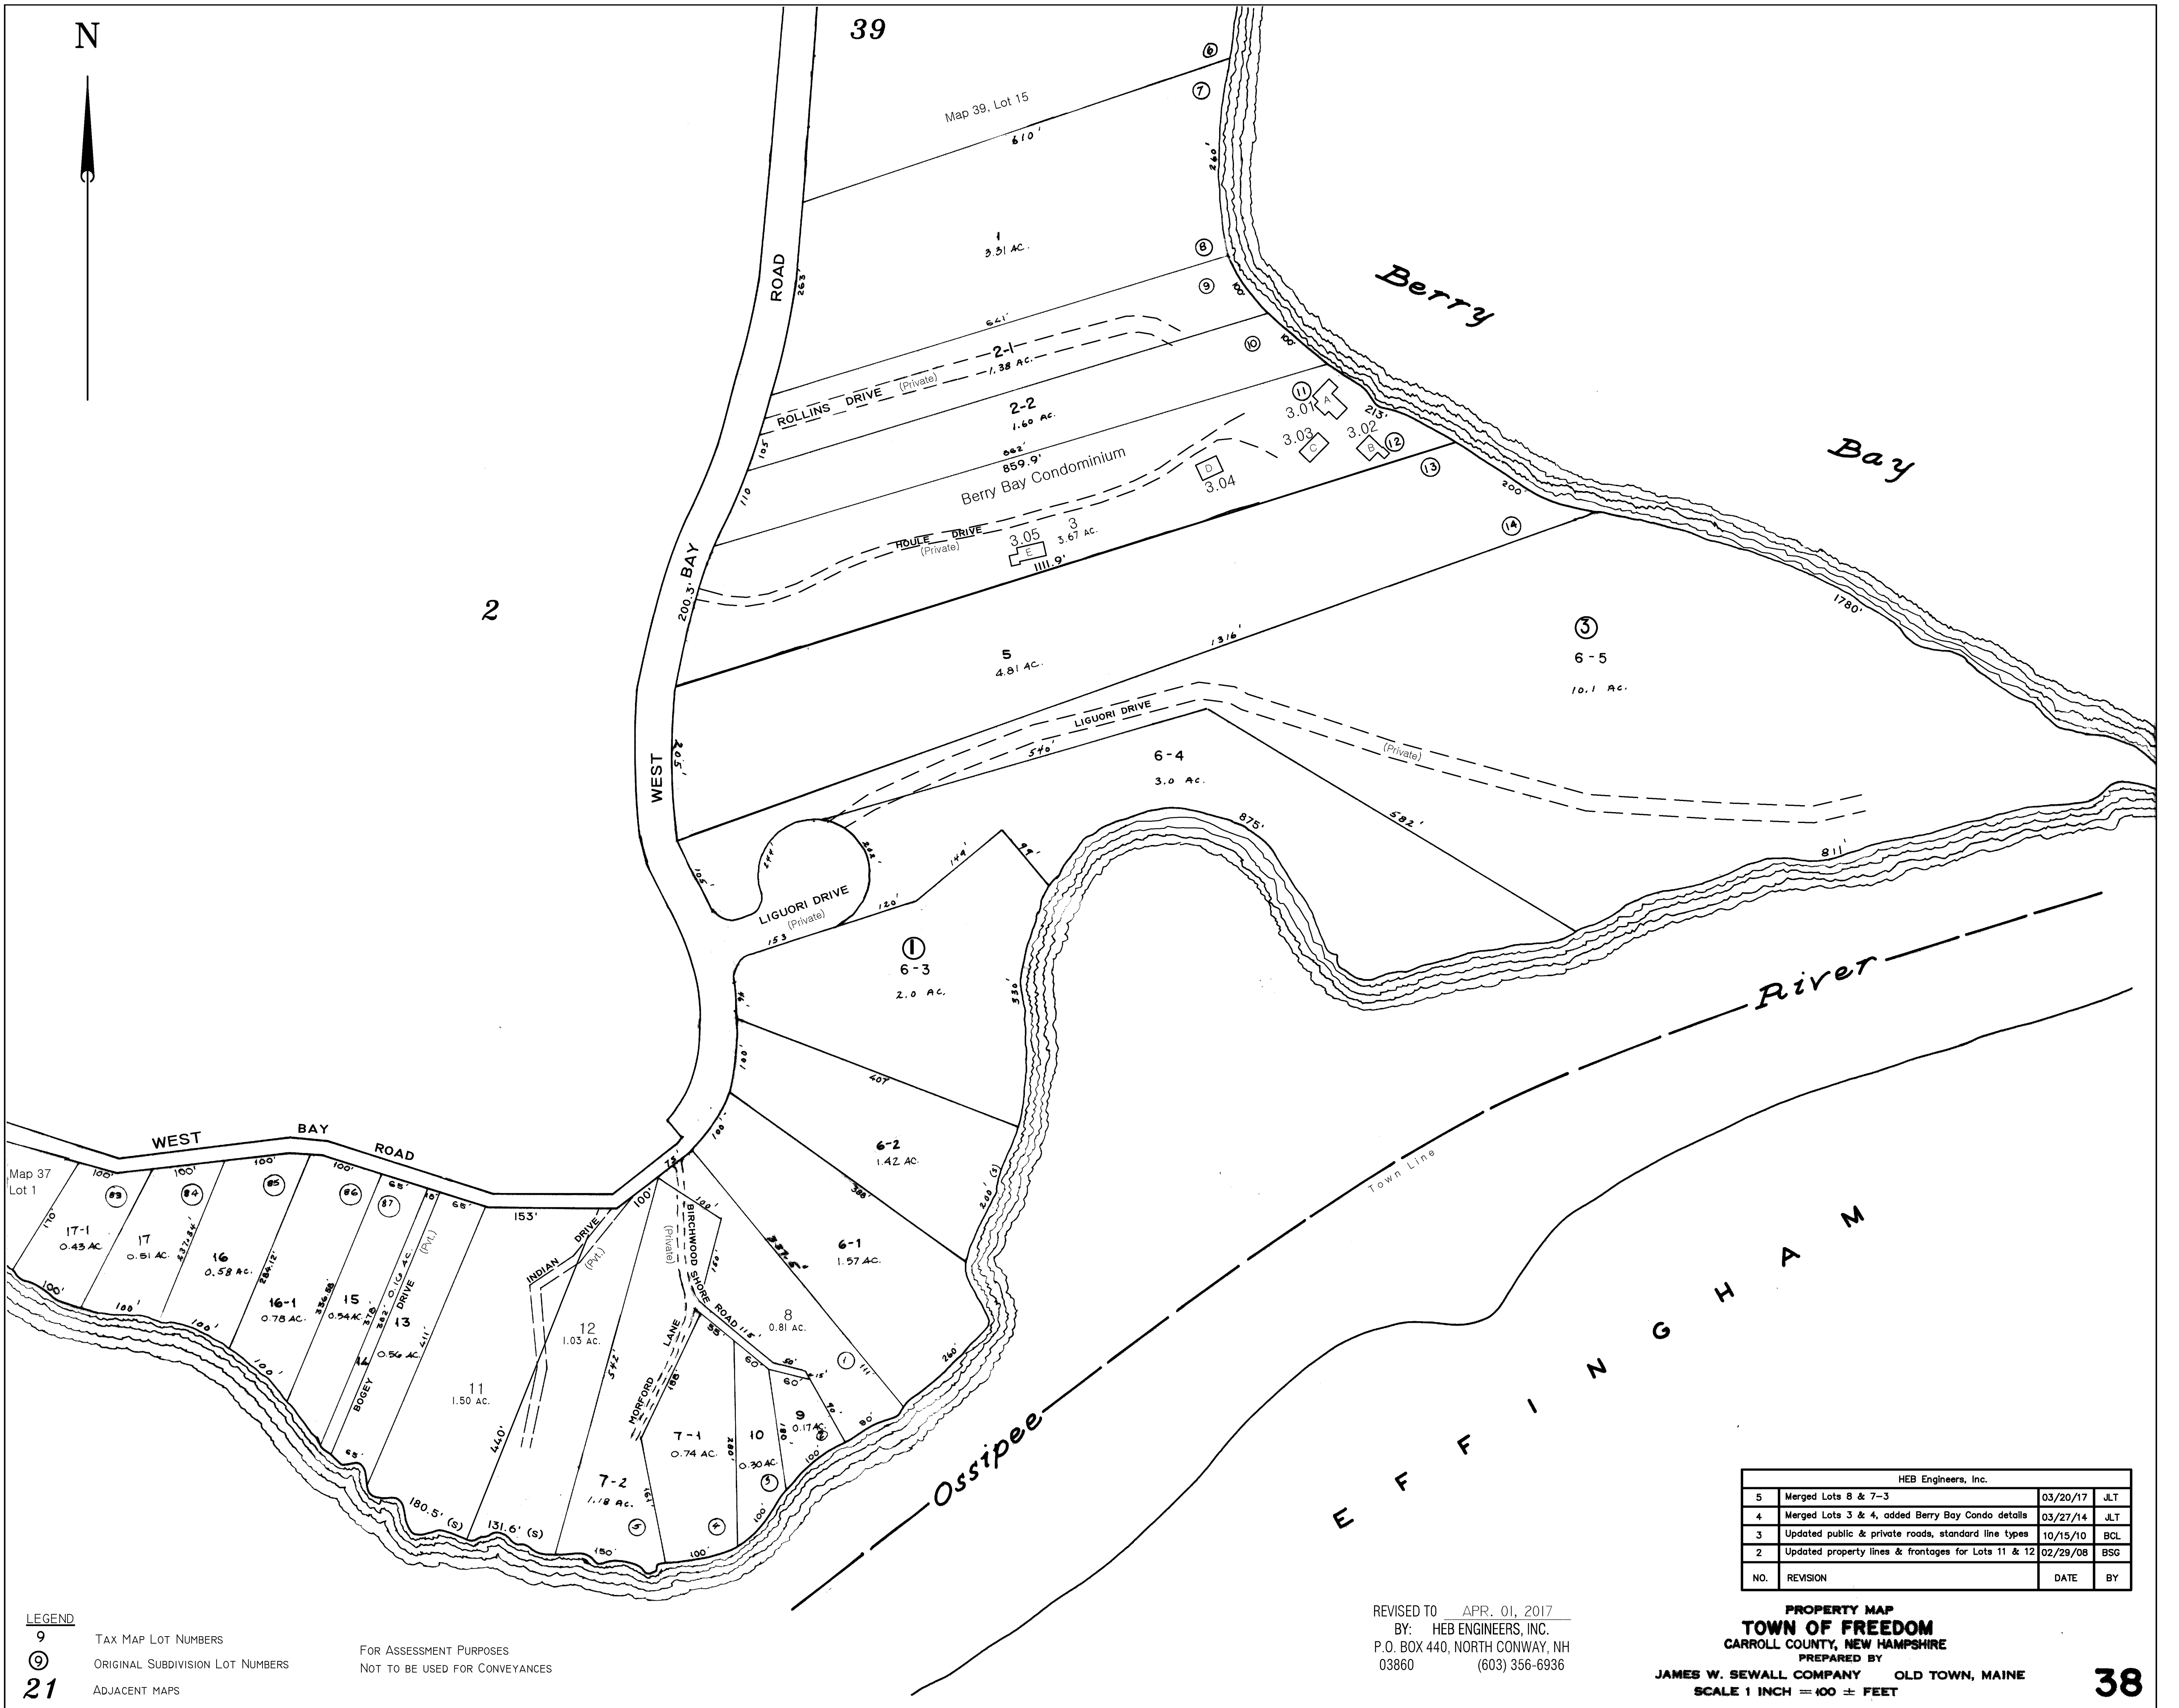

**LEGEND**

9 TAX MAP LOT NUMBERS FOR ASSESSMENT PURPOSES

⑨ ORIGINAL SUBDIVISION LOT NUMBERS NOT TO BE USED FOR CONVEYANCES

21 ADJACENT MAPS

REVISED TO APR. 01, 2017  
 BY: HEB ENGINEERS, INC.  
 P.O. BOX 440, NORTH CONWAY, NH  
 03860 (603) 356-6936

HEB Engineers, Inc.			
NO.	REVISION	DATE	BY
5	Merged Lots 8 & 7-3	03/20/17	JLT
4	Merged Lots 3 & 4, added Berry Bay Condo details	03/27/14	JLT
3	Updated public & private roads, standard line types	10/15/10	BCL
2	Updated property lines & frontages for Lots 11 & 12	02/29/08	BSG

**PROPERTY MAP**  
**TOWN OF FREEDOM**  
 CARROLL COUNTY, NEW HAMPSHIRE  
 PREPARED BY  
**JAMES W. SEWALL COMPANY** OLD TOWN, MAINE  
 SCALE 1 INCH = 100 ± FEET