


N

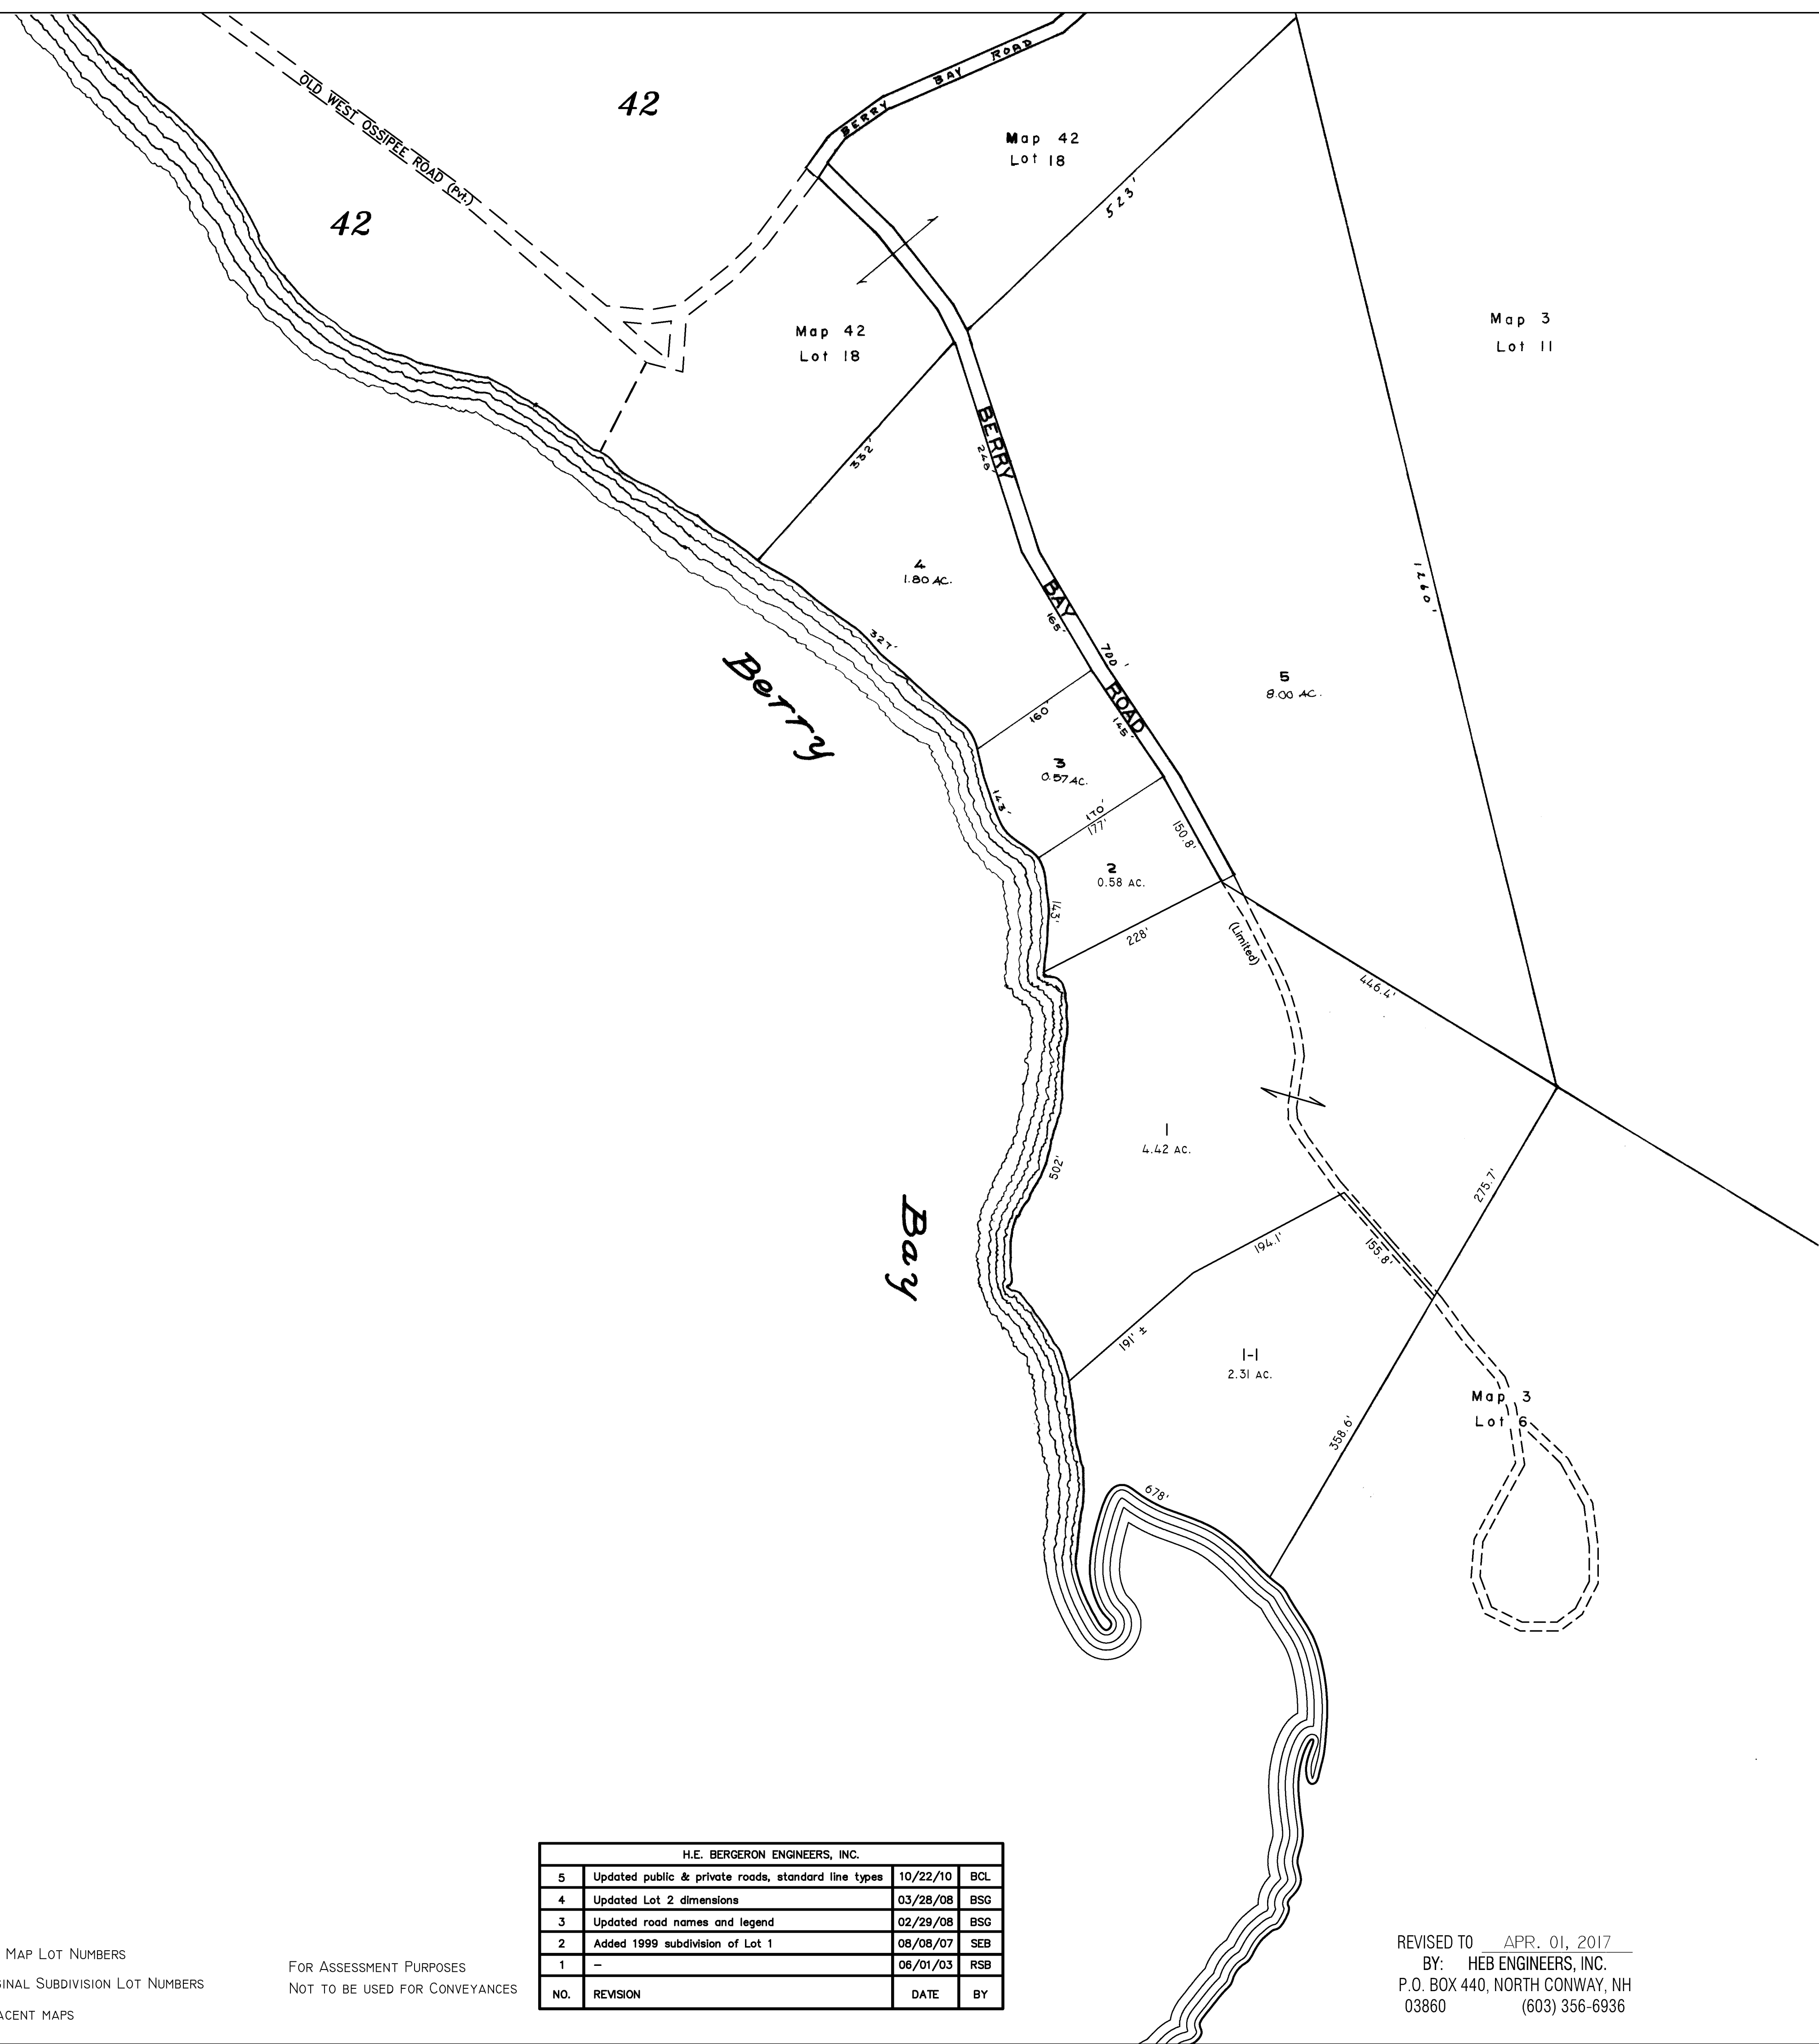

LEGEND  
9  
21

TAX MAP LOT NUMBERS  
ORIGINAL SUBDIVISION LOT NUMBERS  
ADJACENT MAPS

FOR ASSESSMENT PURPOSES  
NOT TO BE USED FOR CONVEYANCES

H.E. BERGERON ENGINEERS, INC.			
NO.	REVISION	DATE	BY
5	Updated public & private roads, standard line types	10/22/10	BCL
4	Updated Lot 2 dimensions	03/28/08	BSG
3	Updated road names and legend	02/29/08	BSG
2	Added 1999 subdivision of Lot 1	08/08/07	SEB
1	-	08/01/03	RSB

REVISED TO APR. 01, 2017  
BY: HEB ENGINEERS, INC.  
P.O. BOX 440, NORTH CONWAY, NH  
03860 (603) 356-6936

PROPERTY MAP  
**TOWN OF FREEDOM**  
CARROLL COUNTY, NEW HAMPSHIRE  
PREPARED BY  
**JAMES W. SEWALL COMPANY** OLD TOWN, MAINE  
SCALE 1 INCH = 100 ± FEET