


N

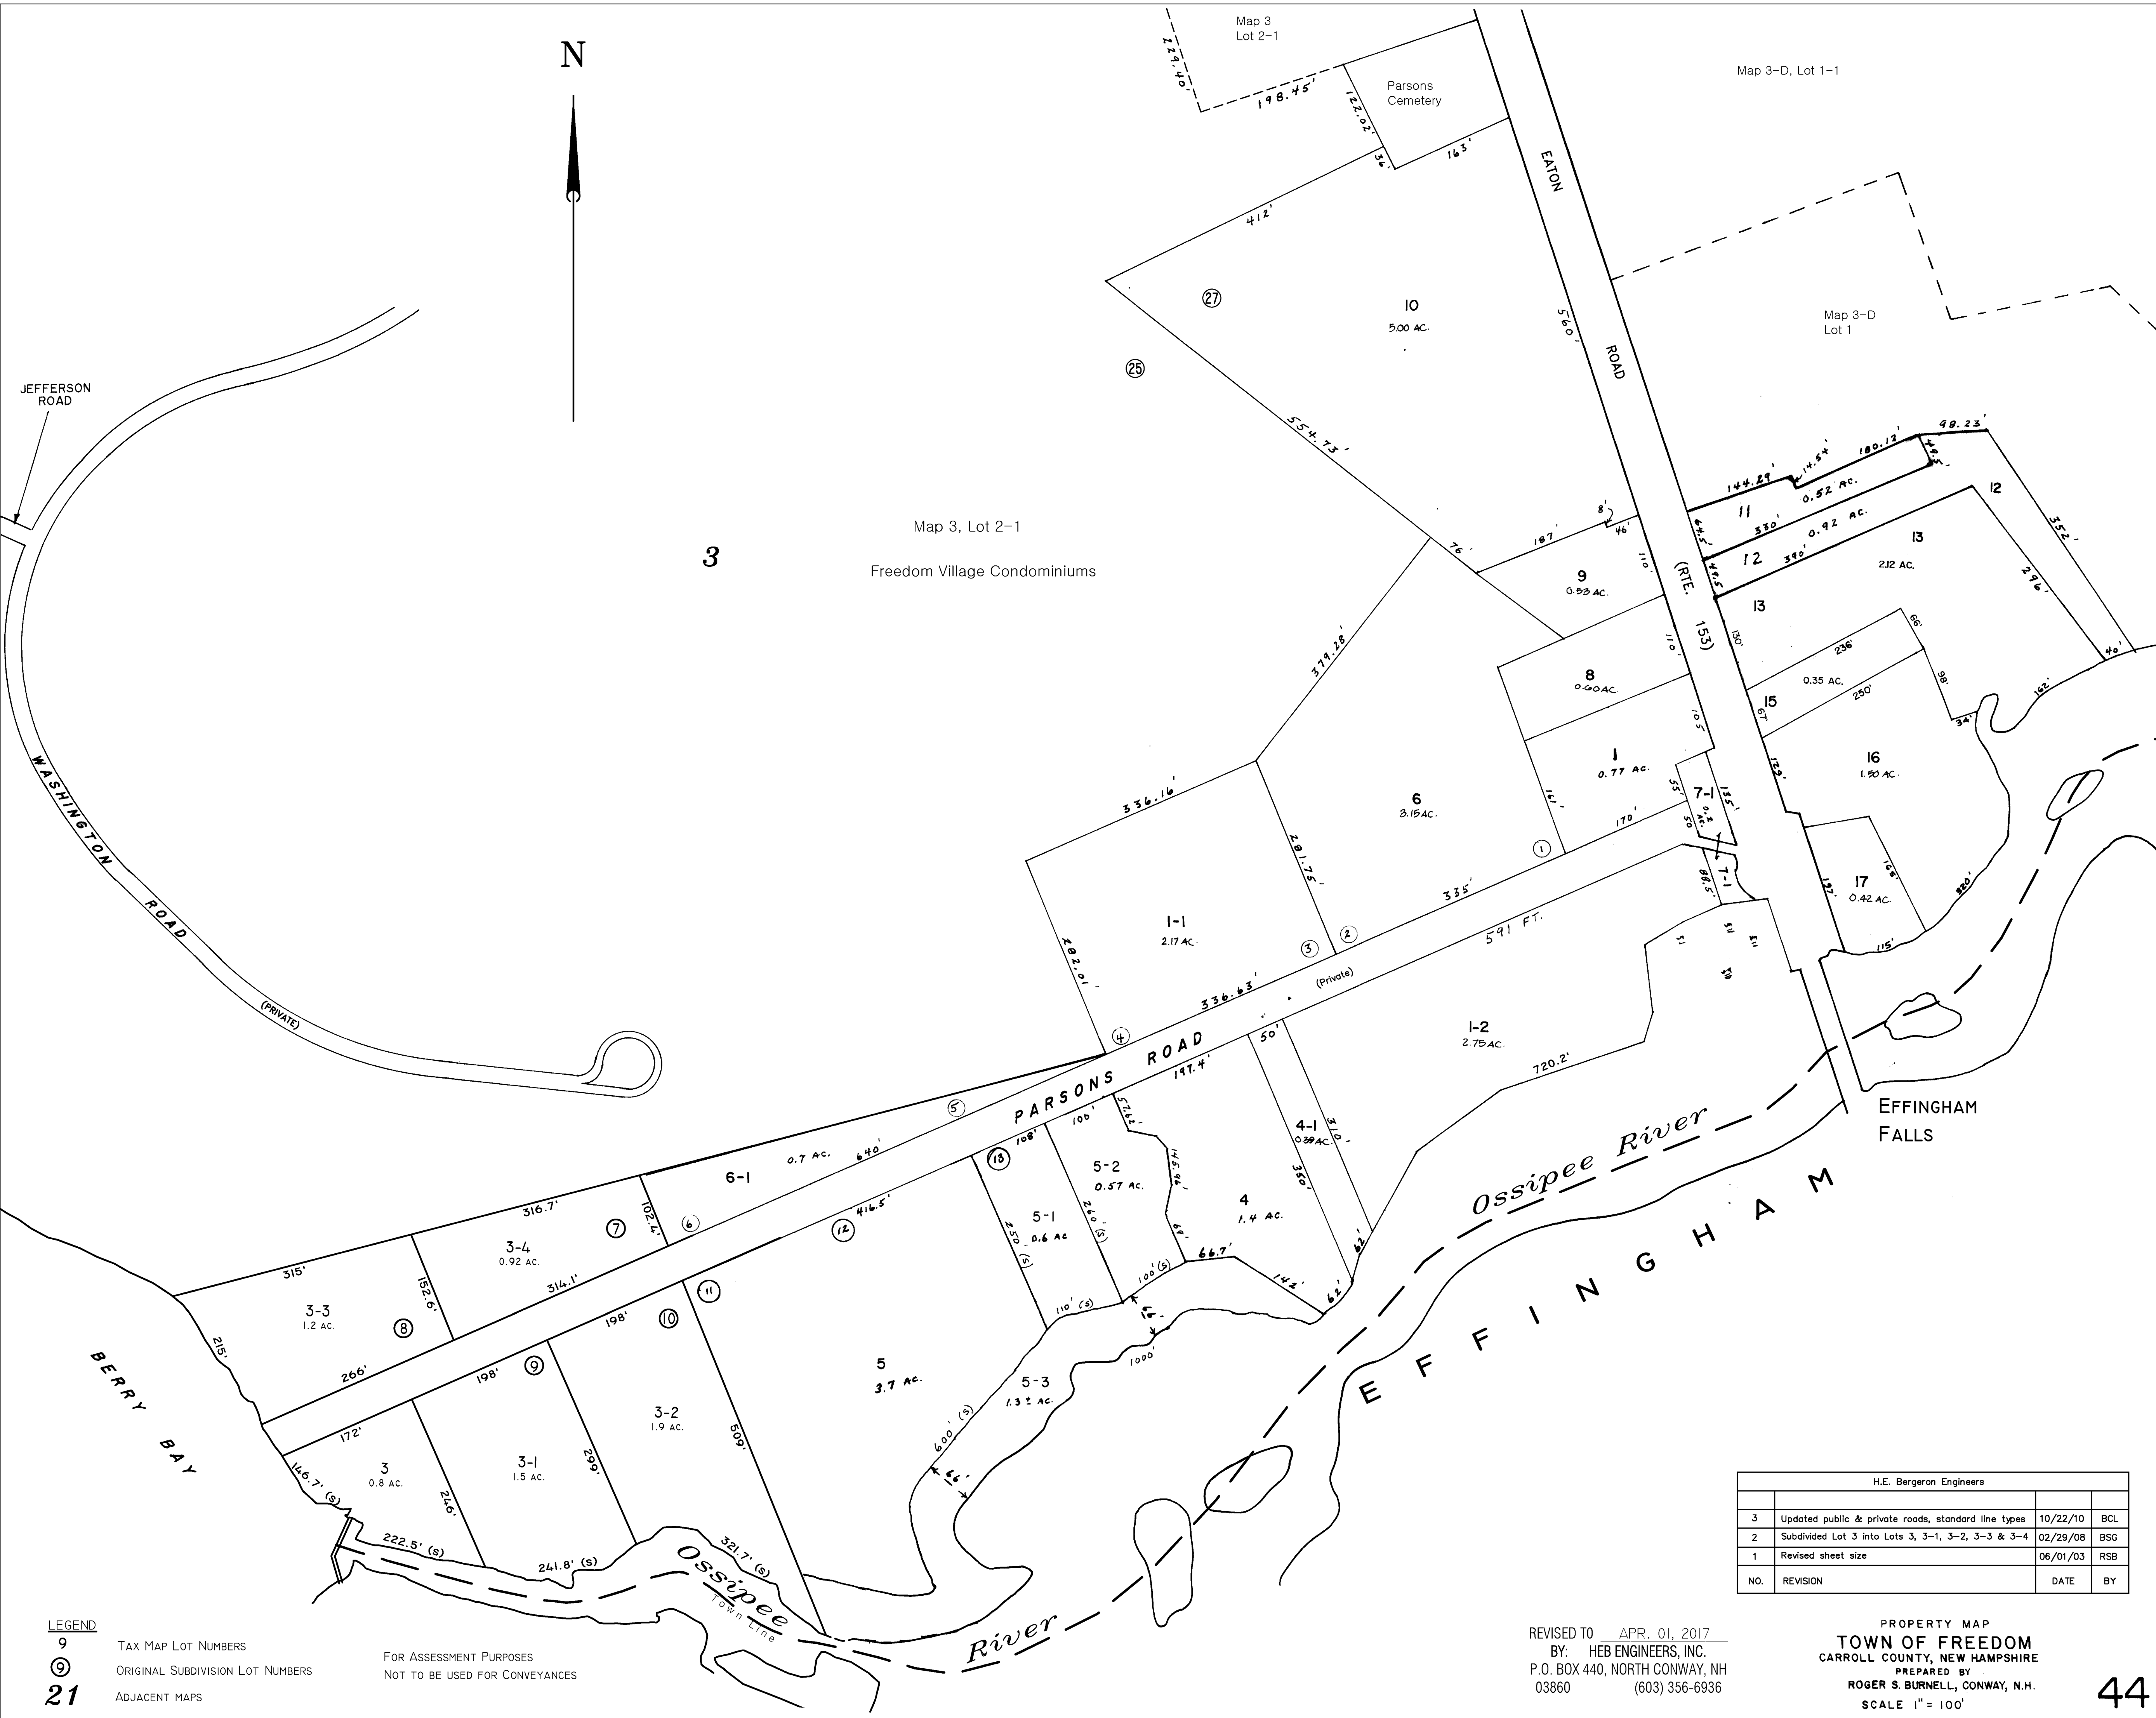

Map 3, Lot 2-1
Freedom Village Condominiums

Map 3-D, Lot 1-1

Map 3-D
Lot 1

3

JEFFERSON ROAD

WASHINGTON ROAD
(PRIVATE)

BERRY BAY

PARSONS ROAD

Ossipee River

E F F I N G H A M

EFFINGHAM FALLS

Ossipee
TOWN LINE

River

LEGEND

9 TAX MAP LOT NUMBERS

Ⓣ ORIGINAL SUBDIVISION LOT NUMBERS

21 ADJACENT MAPS

FOR ASSESSMENT PURPOSES
NOT TO BE USED FOR CONVEYANCES

H.E. Bergeron Engineers			
NO.	REVISION	DATE	BY
3	Updated public & private roads, standard line types	10/22/10	BCL
2	Subdivided Lot 3 into Lots 3, 3-1, 3-2, 3-3 & 3-4	02/29/08	BSO
1	Revised sheet size	06/01/03	RSB

REVISED TO APR. 01, 2017
BY: HEB ENGINEERS, INC.
P.O. BOX 440, NORTH CONWAY, NH
03860 (603) 356-6936

PROPERTY MAP
TOWN OF FREEDOM
CARROLL COUNTY, NEW HAMPSHIRE
PREPARED BY
ROGER S. BURNELL, CONWAY, N.H.
SCALE 1" = 100'