

N

Danforth Pond

Little Beaver Pond

33

55

55

32

57

LAKE OSSIPPEE VILLAGE

SECTION III
(SHEET I)

SOUTH PORTION

REVISED TO APR. 01, 2017
BY: HEB ENGINEERS, INC.
P.O. BOX 440, NORTH CONWAY, NH
03860 (603) 356-6936


H.E. Bergeron Engineers			
NO.	REVISION	DATE	BY
3	Updated Property lines, public & private roads	10/26/10	BCL
2	Updated road names and adjacent Map & Lot numbers	02/29/08	BSG
1	-	12/01/00	RSB

- LEGEND**
- 9 TAX MAP LOT NUMBERS
 - ORIGINAL SUBDIVISION LOT NUMBERS
 - ADJACENT MAPS

FOR ASSESSMENT PURPOSES
NOT TO BE USED FOR CONVEYANCES

PROPERTY MAP
TOWN OF FREEDOM
CARROLL COUNTY, NEW HAMPSHIRE
Prepared by
BURNELL LAND SURVEYING CONWAY, N.H.
SCALE: 1 INCH = 100 FEET

56

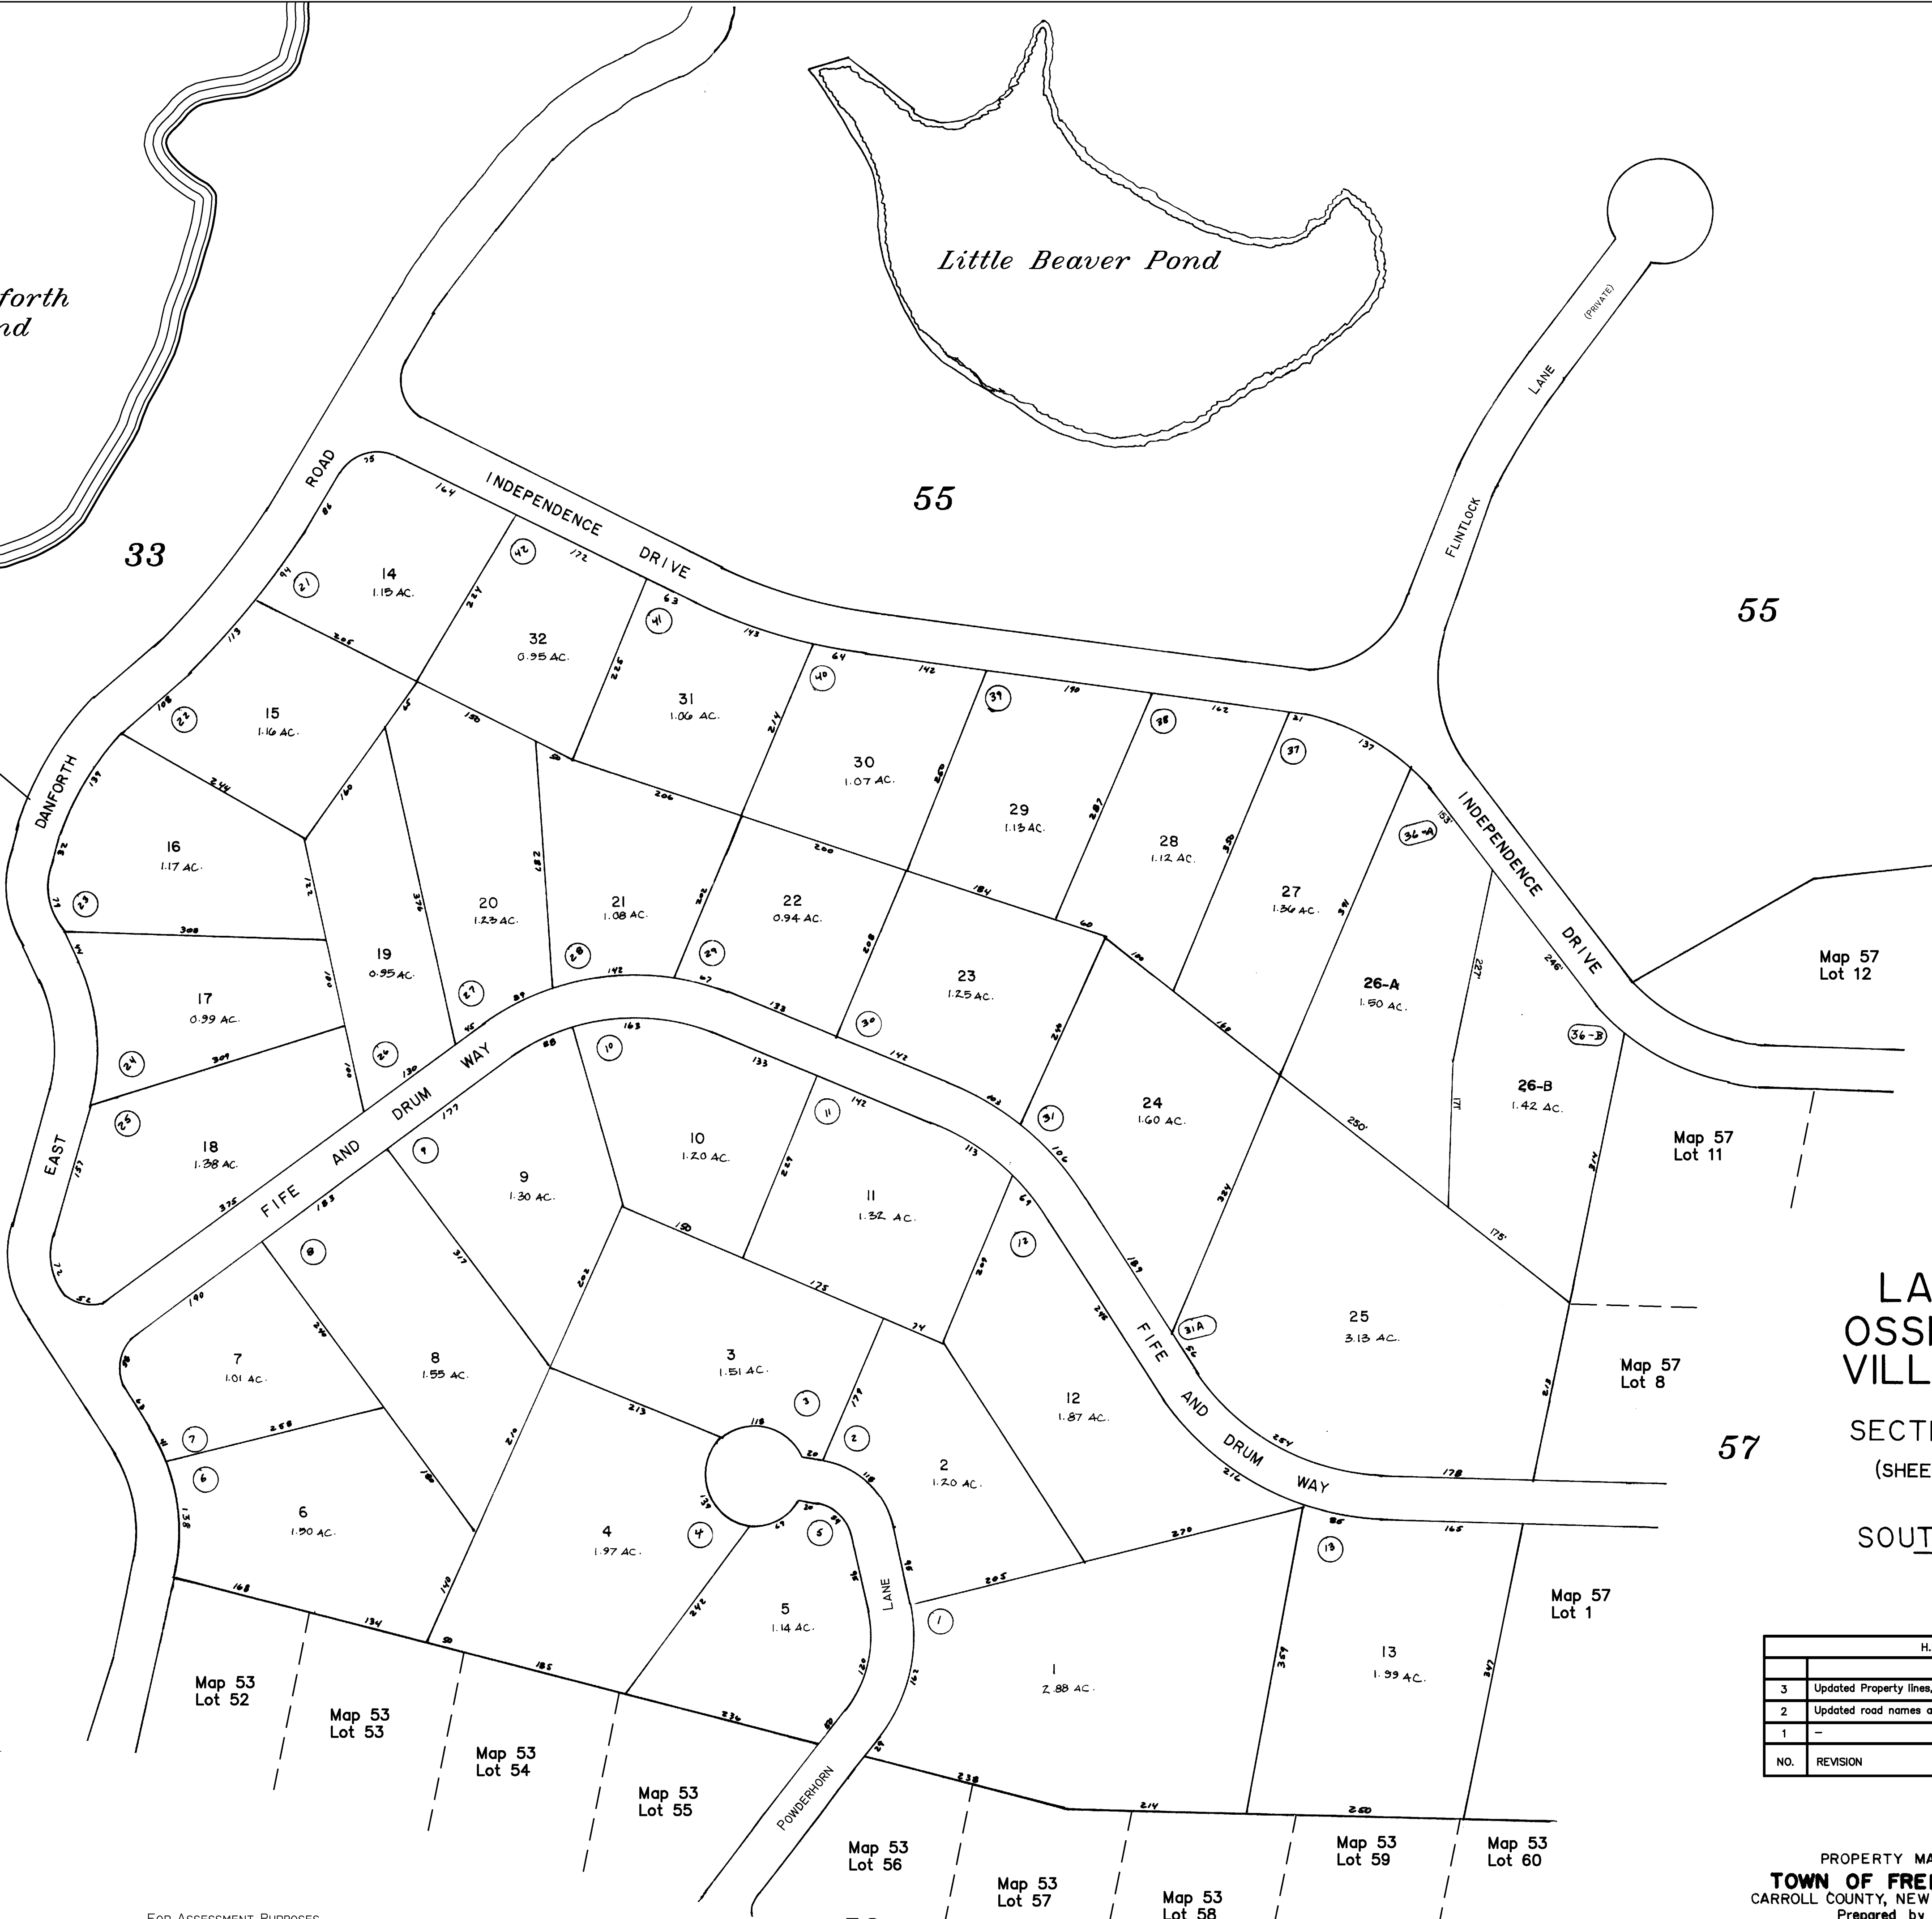

Map 53
Lot 52

Map 53
Lot 53

Map 53
Lot 54

Map 53
Lot 55

Map 53
Lot 56

Map 53
Lot 57

Map 53
Lot 58

Map 53
Lot 59

Map 53
Lot 60

Map 57
Lot 1

Map 57
Lot 8

Map 57
Lot 11

Map 57
Lot 12