


Map 29, Lot 46

2,075'

15  
38.85 AC.

Continued  
on map 26

Map 1, Lot 2

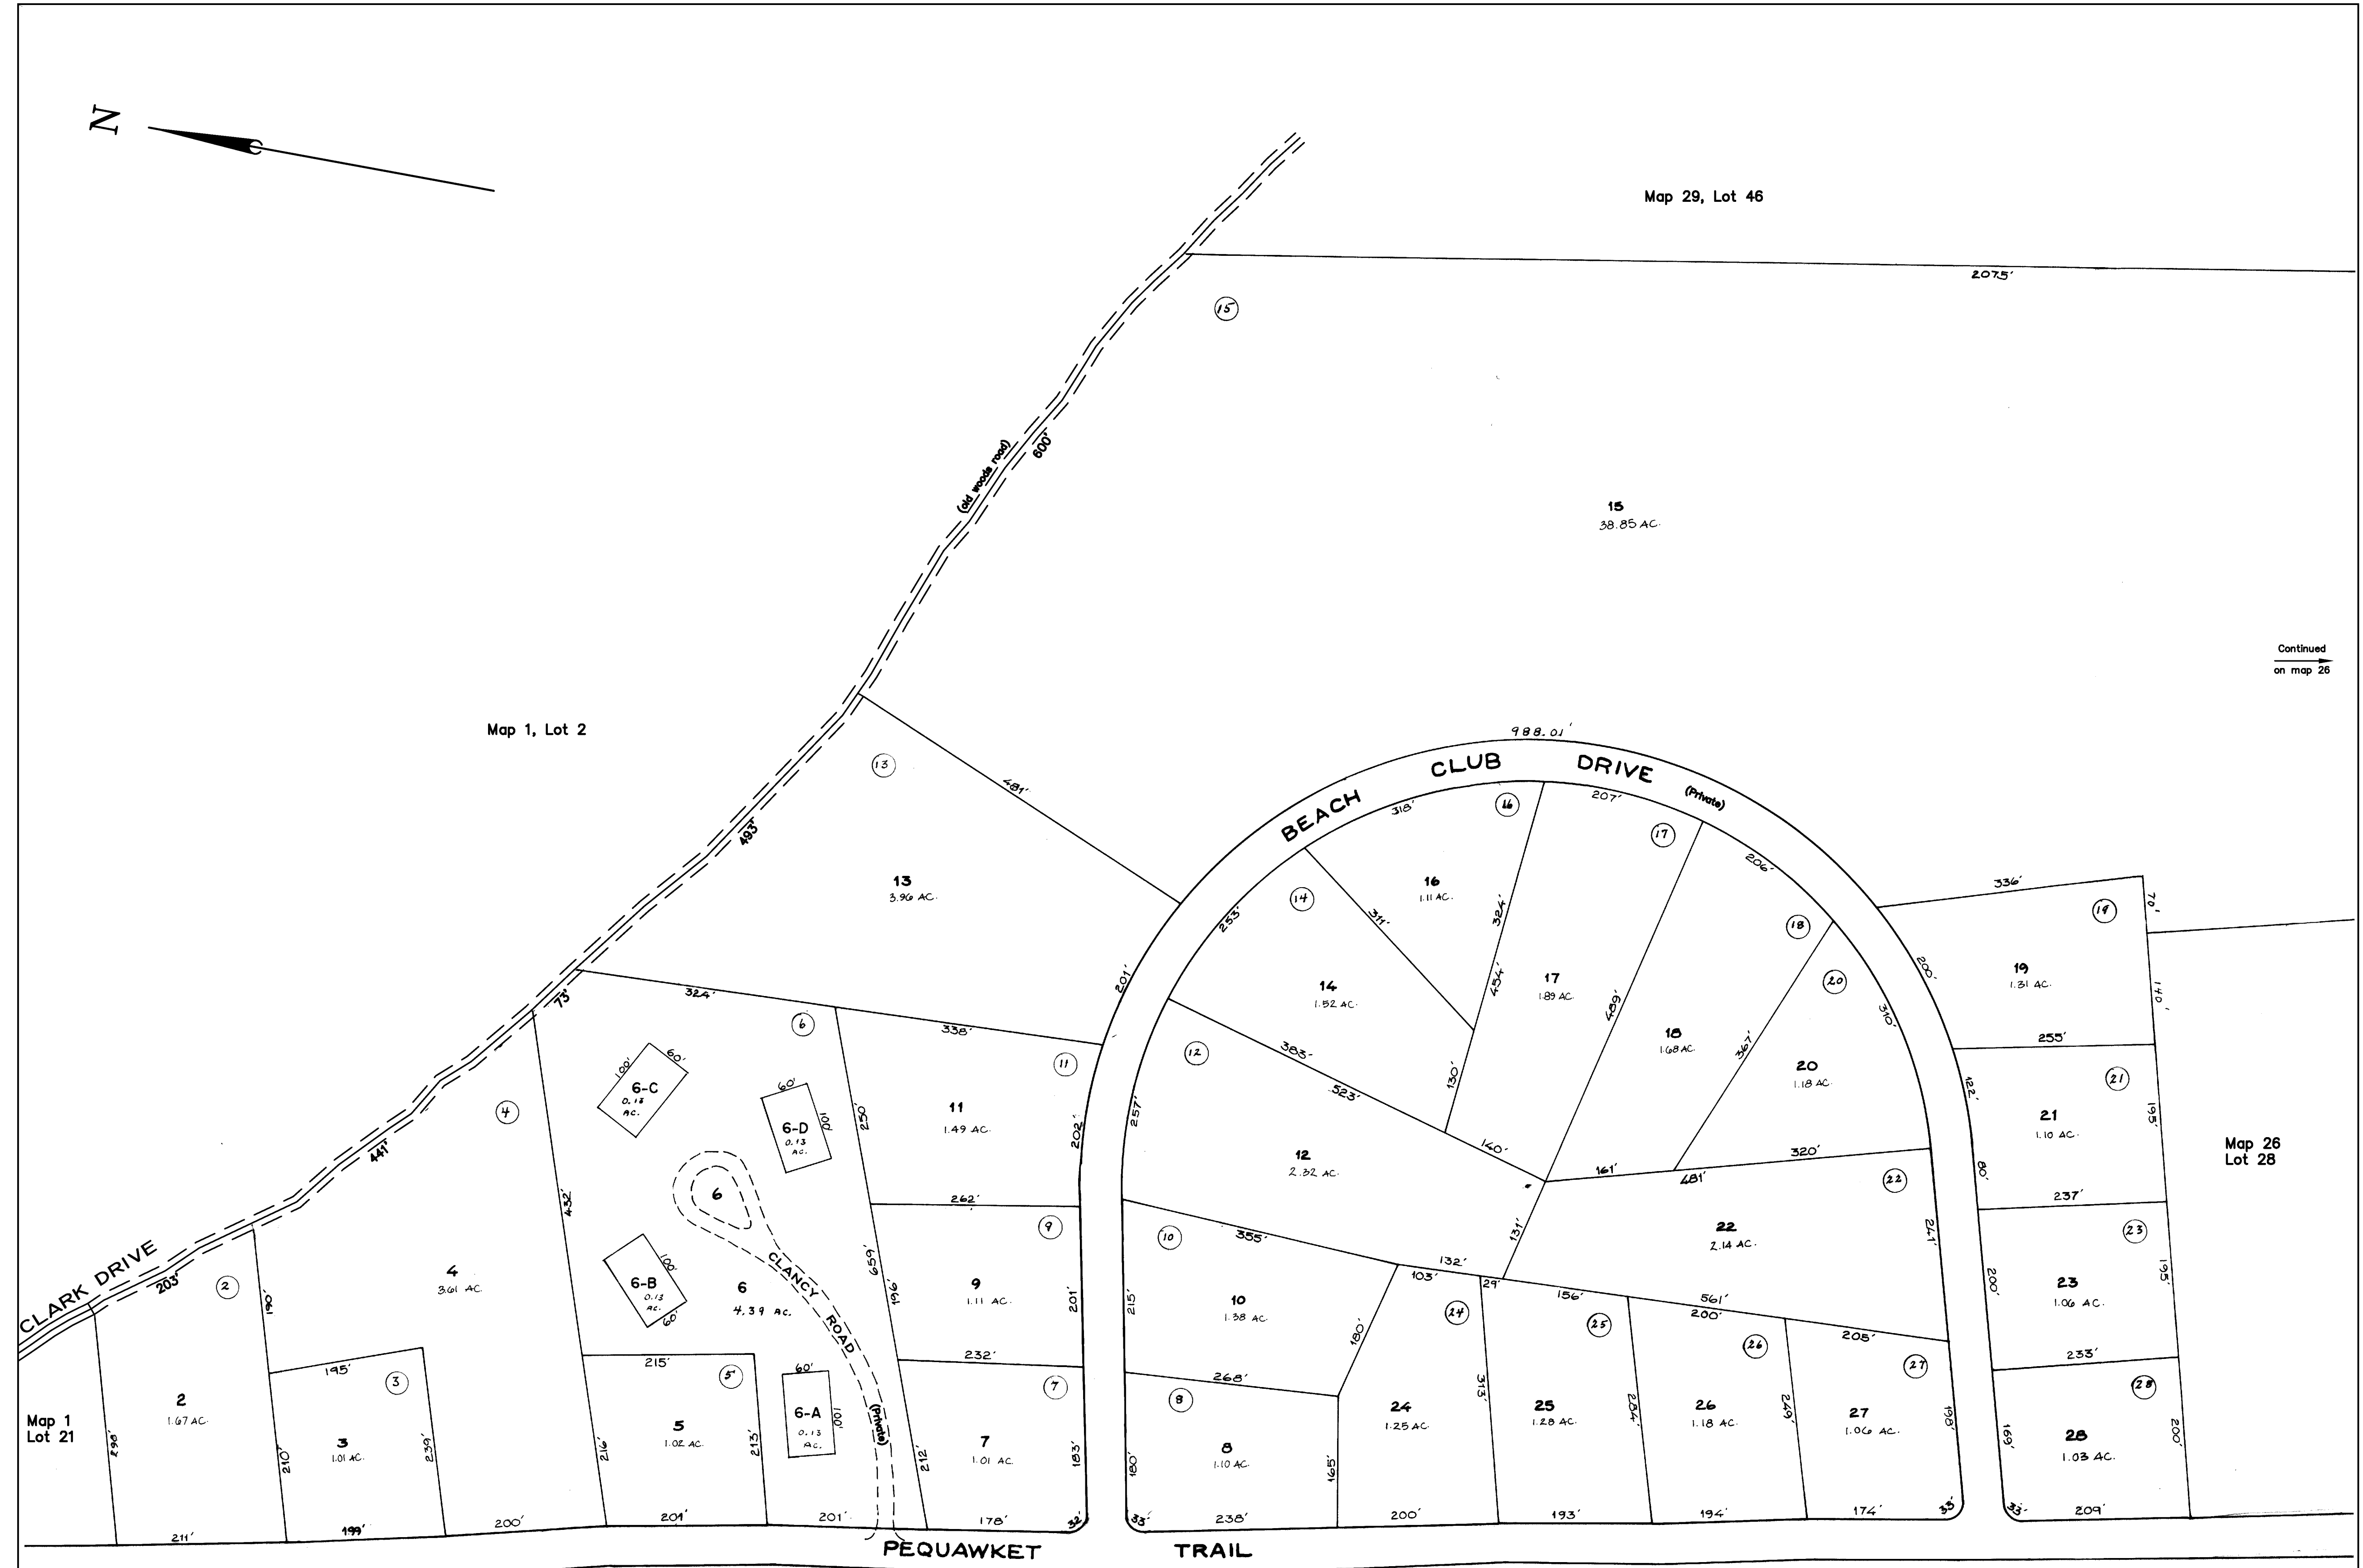

Map 1  
Lot 21

Map 26  
Lot 28

**LEGEND**

- 9 TAX MAP LOT NUMBERS
- ⑨ ORIGINAL SUBDIVISION LOT NUMBERS
- 21 ADJACENT MAPS

FOR ASSESSMENT PURPOSES  
NOT TO BE USED FOR CONVEYANCES

H.E. Bergeron Engineers			
NO.	REVISION	DATE	BY
4	Updated Public & private road, Standard line types	10/26/10	BCL
3	Redrawn road along Map 1 Lot 2 border	04/01/08	BSG
2	Updated road names & adjacent Map & Lot numbers	02/29/08	BSG
1	-	02/01/02	RSB

REVISED TO APR. 01, 2017  
BY: HEB ENGINEERS, INC.  
P.O. BOX 440, NORTH CONWAY, NH  
03860 (603) 356-6936

# LIBERTY VILLAGE

PROPERTY MAP  
TOWN OF FREEDOM  
CARROLL COUNTY, NEW HAMPSHIRE  
PREPARED BY  
BURNELL LAND SURVEYING, CONWAY, NEW HAMPSHIRE  
SCALE 1 INCH = 100± FEET