

N

10

Map 10, Lot 5

19

21

2

22


2
2,602.4 AC.
Town Forest

Map 1, Lot 2

1


Map 1, Lot 16

Map 60
Lot 1

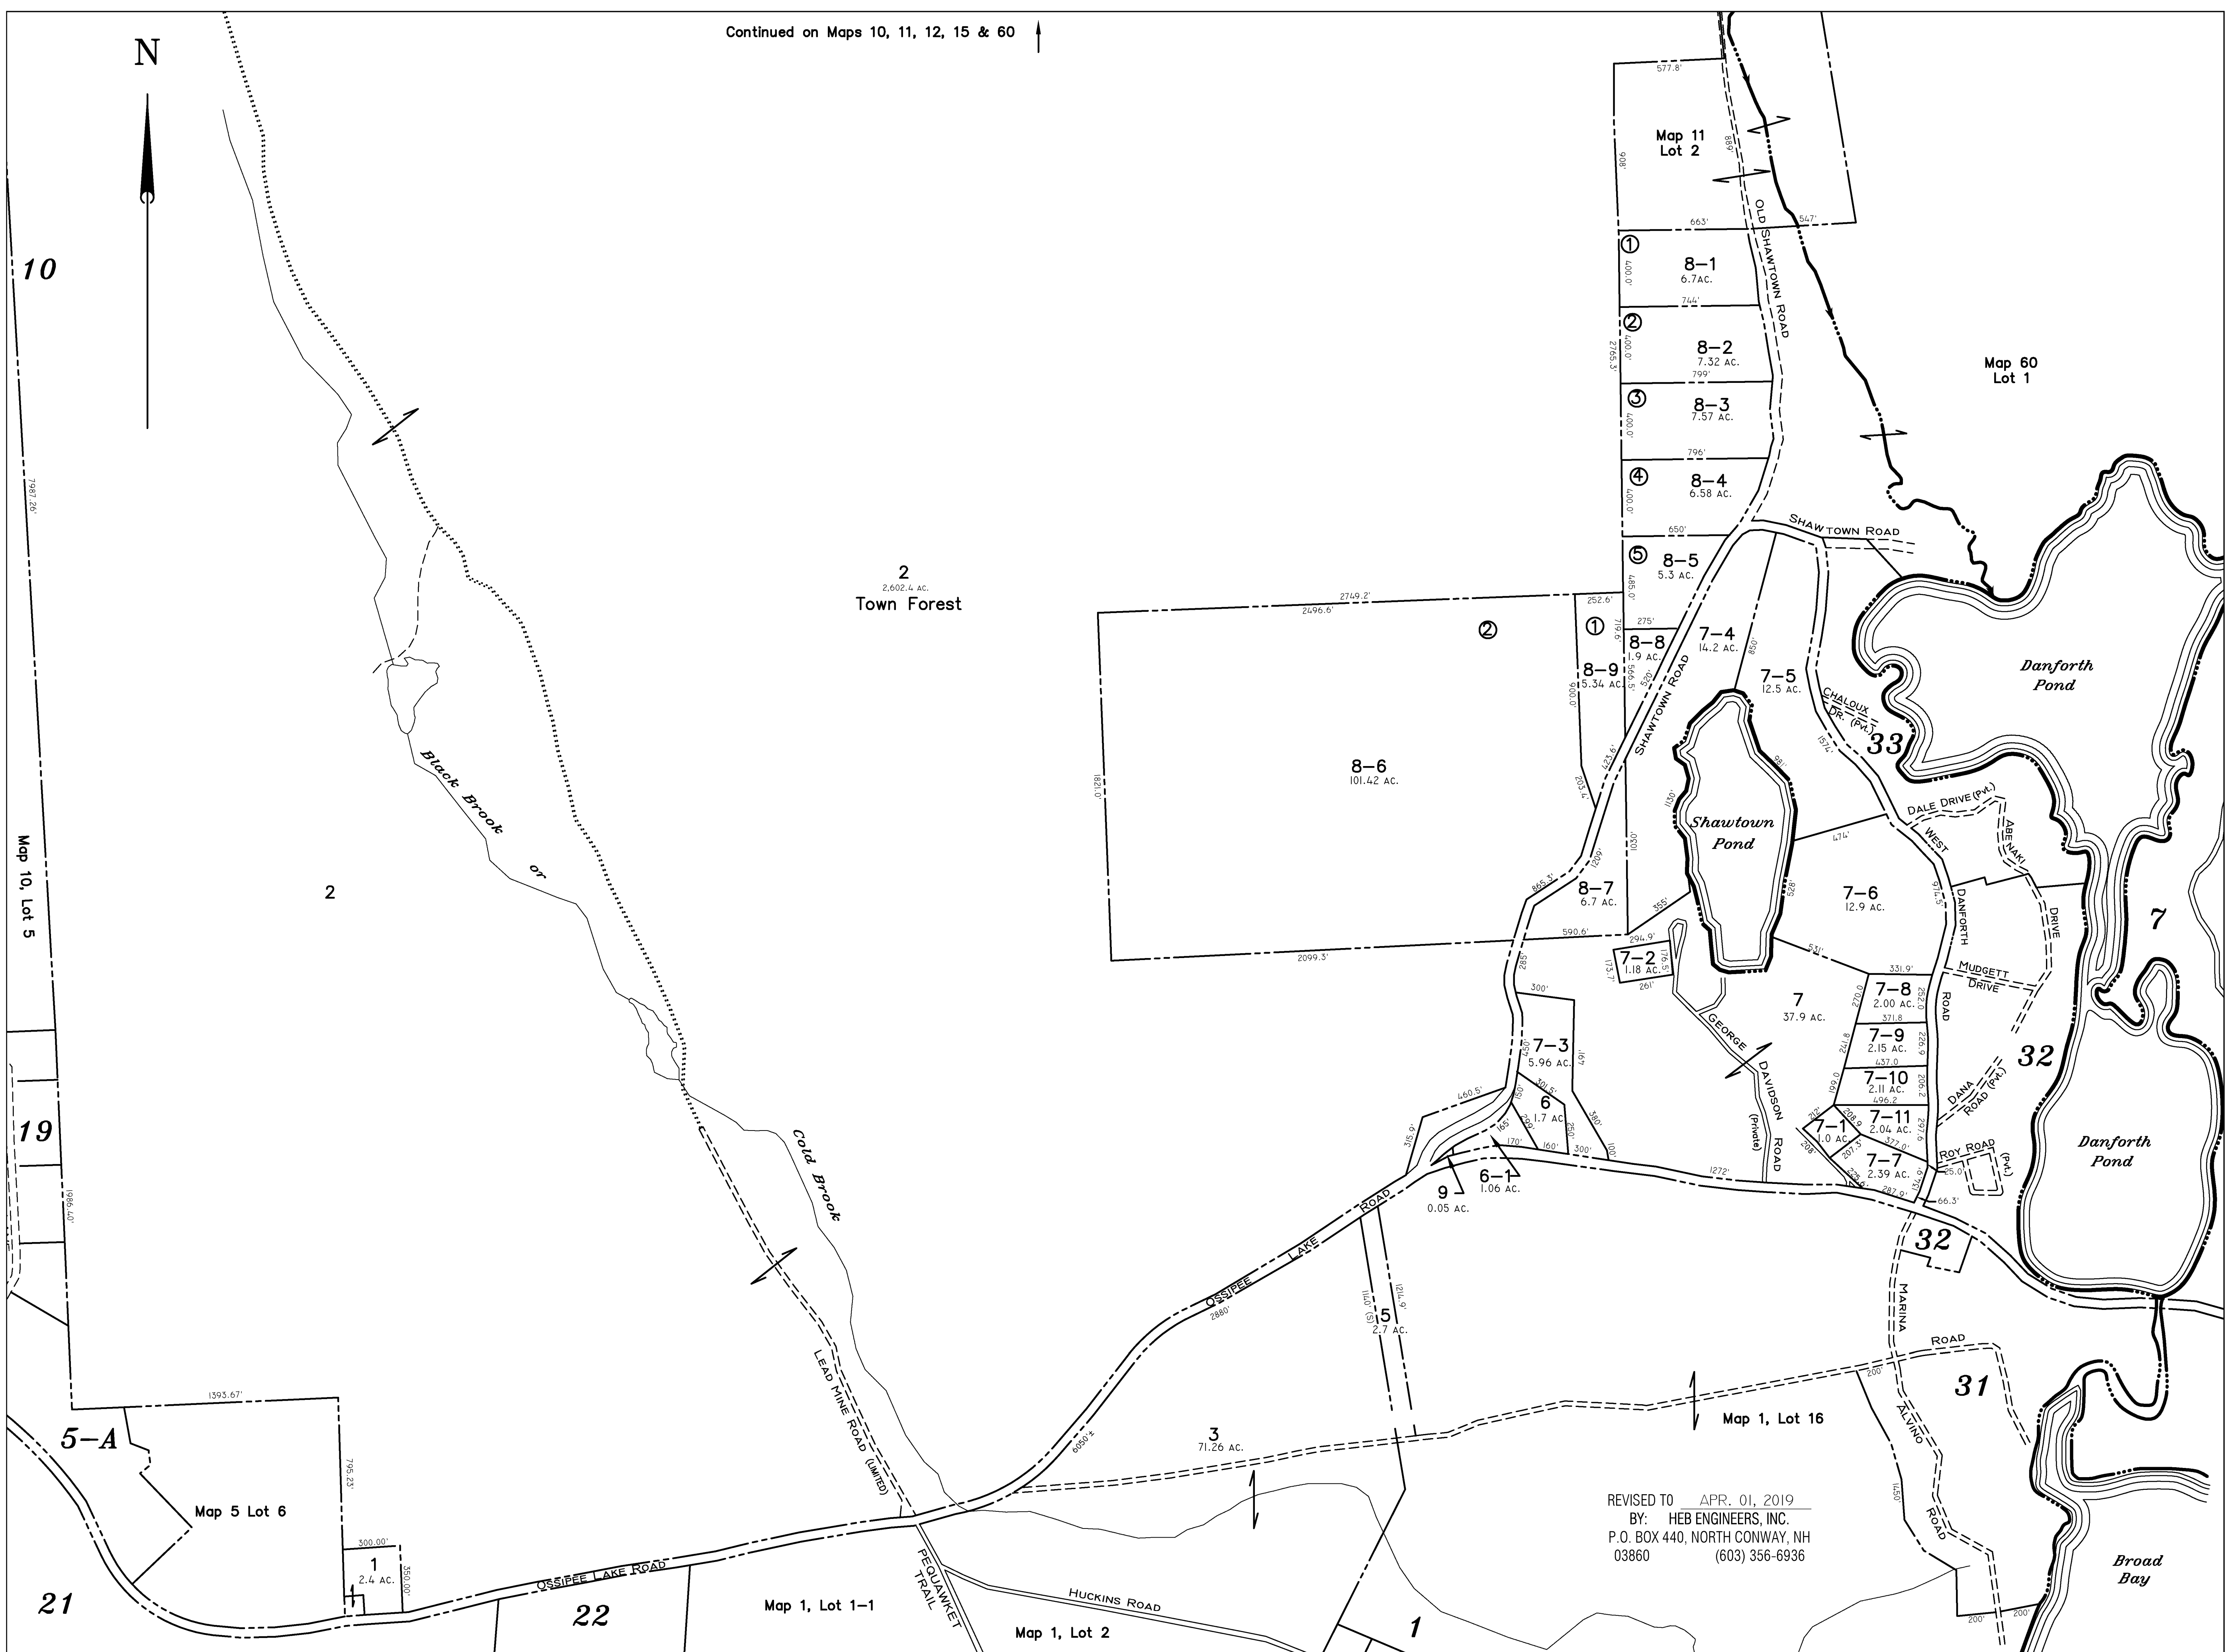

REVISED TO APR. 01, 2019
BY: HEB ENGINEERS, INC.
P.O. BOX 440, NORTH CONWAY, NH
03860 (603) 356-6936

LEGEND	
9	TAX MAP LOT NUMBERS
Ⓣ	ORIGINAL SUBDIVISION LOT NUMBERS
21	ADJACENT MAPS
	FOR ASSESSMENT PURPOSES NOT TO BE USED FOR CONVEYANCES

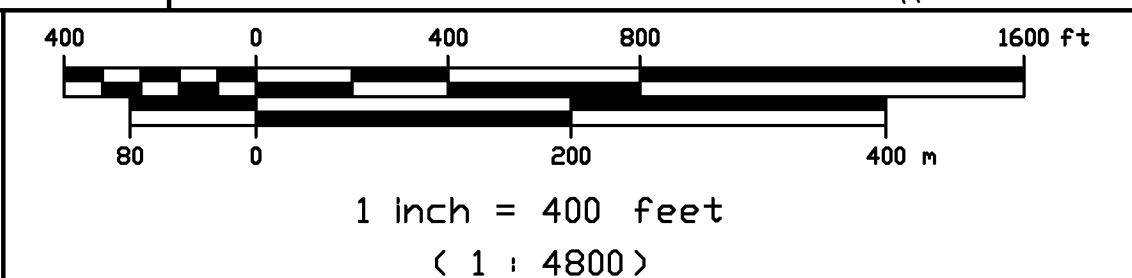

HEB Engineers, Inc.		
NO. REVISION	DATE	BY
7	06/28/18	AML
6	04/15/10	GCT
5	04/21/10	GCT
4	02/26/09	GCT

HEB
H.E. BERGERON
ENGINEERS, INC.
P.O. BOX 440
NORTH CONWAY, N.H. 03860

PROPERTY MAP
TOWN OF FREEDOM
CARROLL COUNTY, NEW HAMPSHIRE

6
MAP NO.