


N

# SQUARE BROOK ESTATES

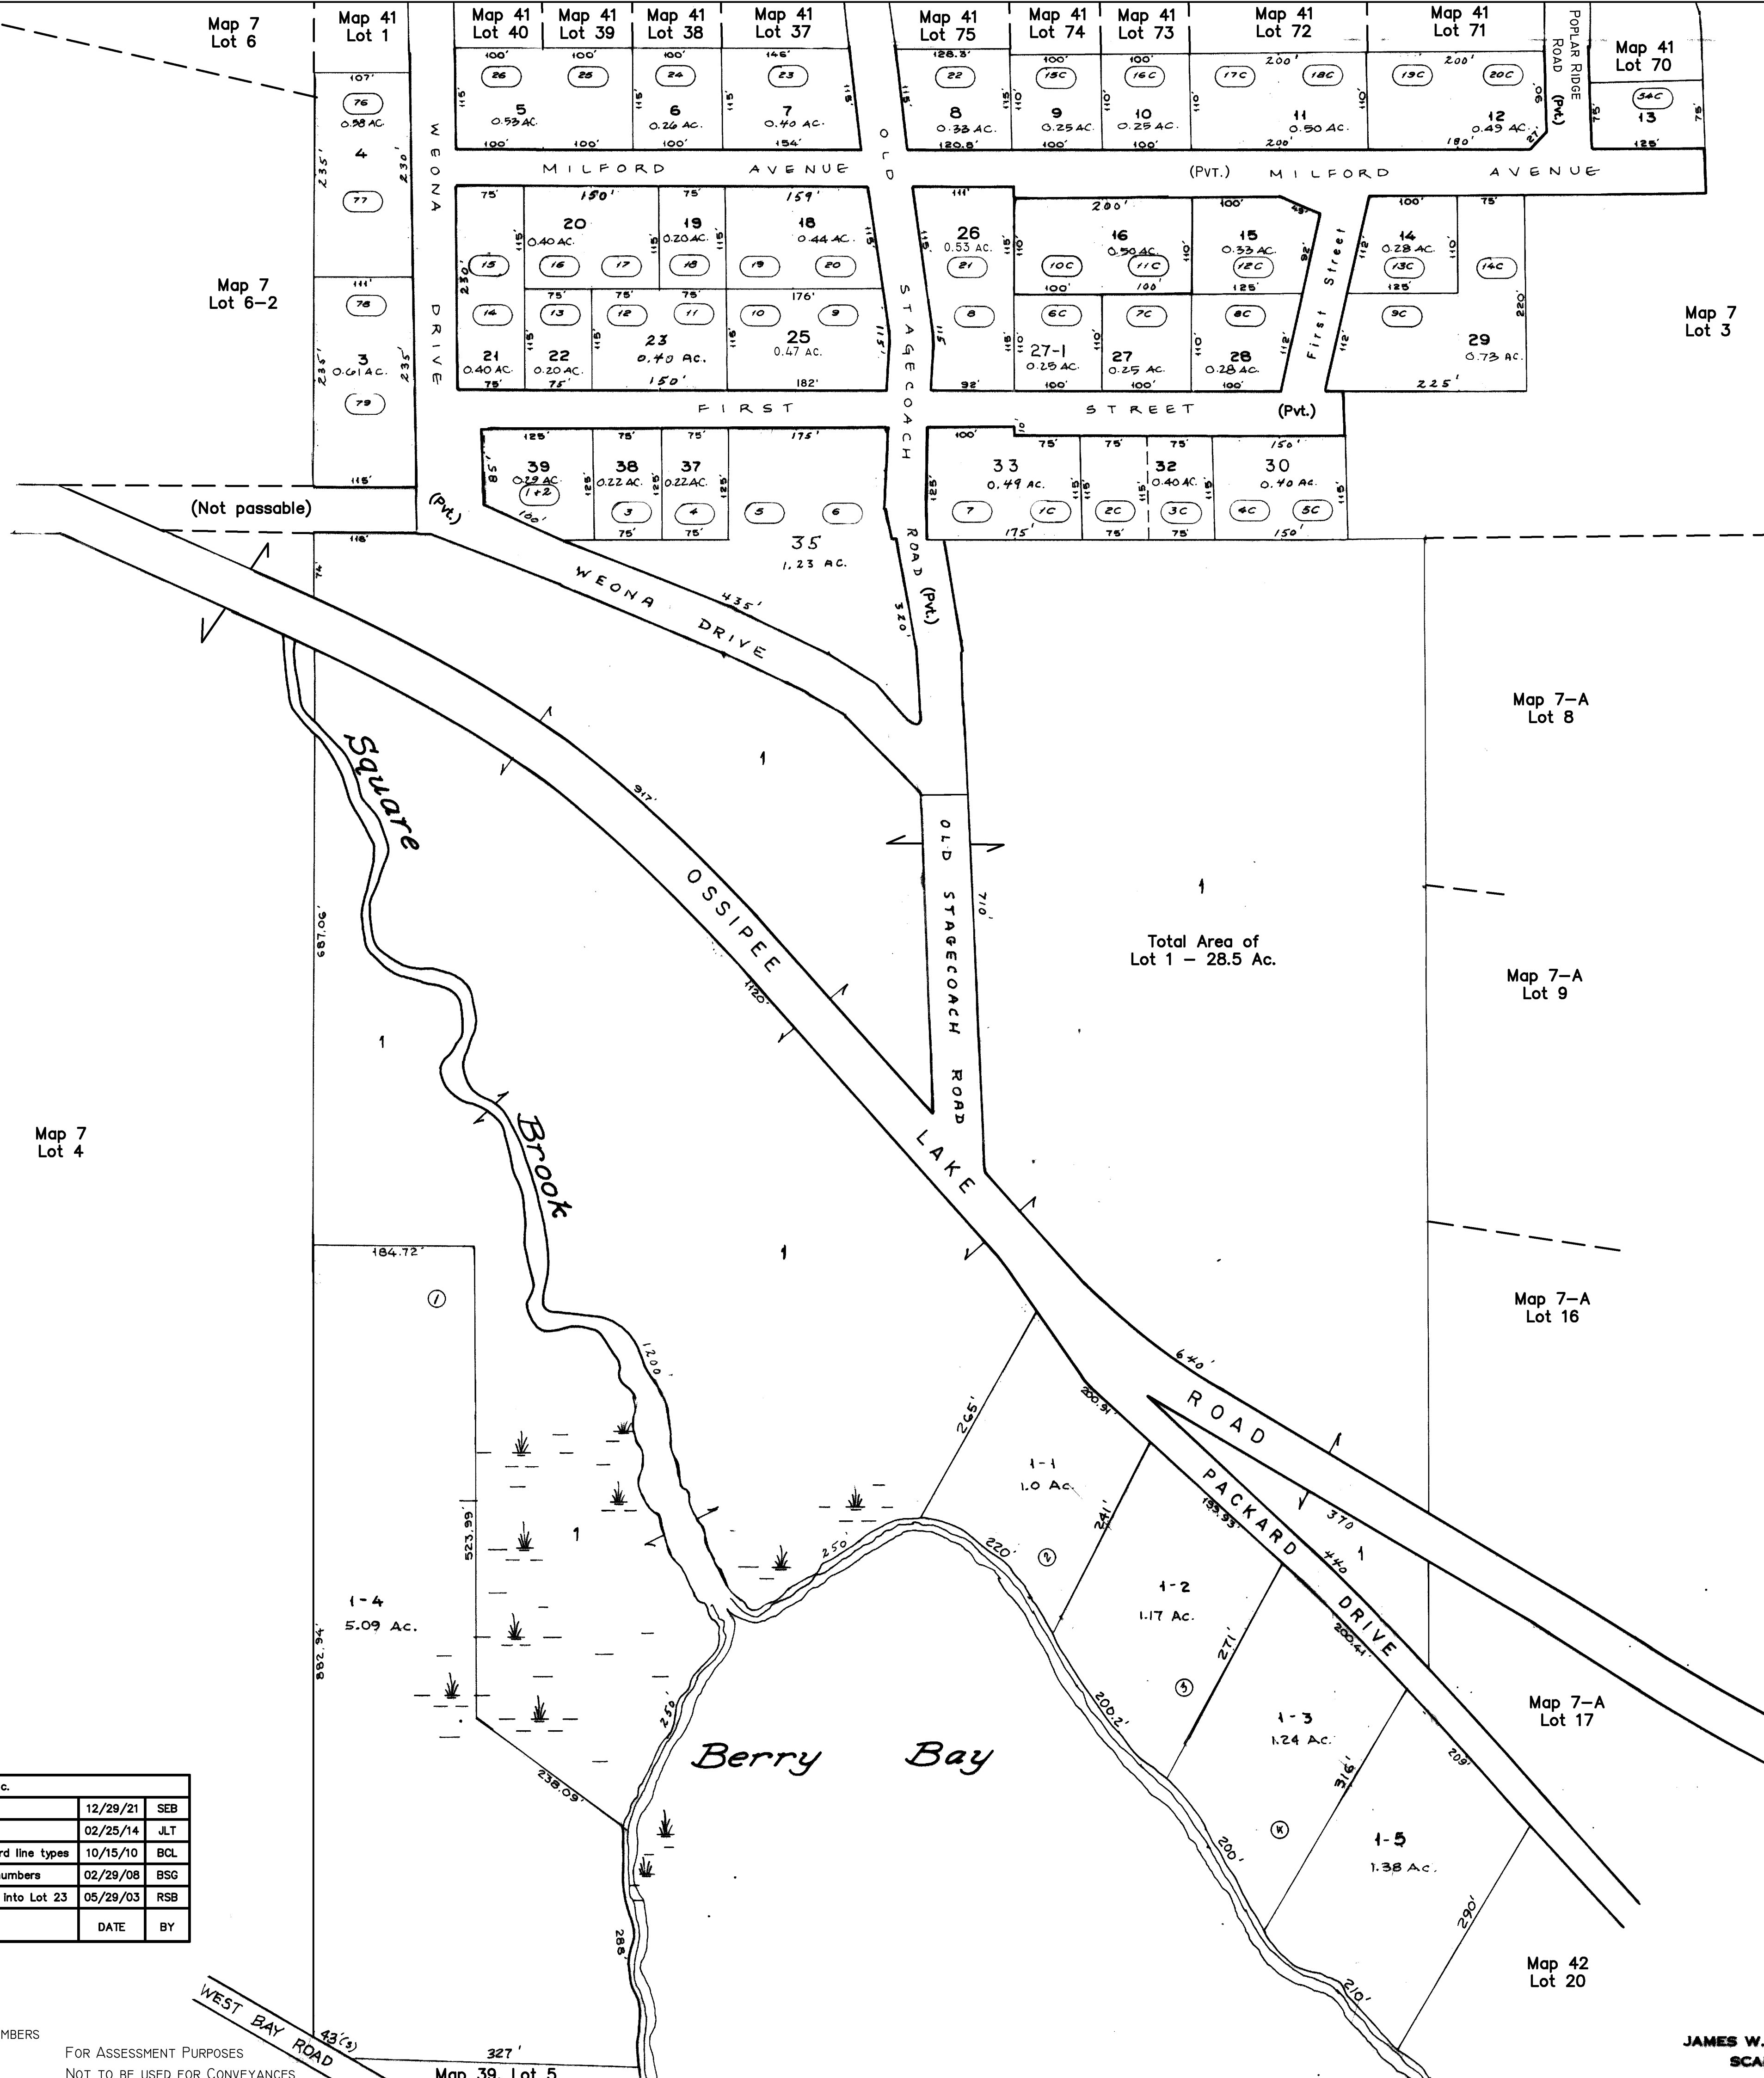

Total Area of Lot 1 - 28.5 Ac.

7-A

HEB Engineers, Inc.			
NO.	REVISION	DATE	BY
5	Merged Lots 17 & 26 into Lot 26	12/29/21	SEB
4	Merged Lots 25 & 25-1 into Lot 25	02/25/14	JLT
3	Updated public & private roads, standard line types	10/15/10	BCL
2	Updated road names & adjacent Map numbers	02/29/08	BSG
1	Lot 24 inked out and merged w/ hook into Lot 23	05/29/03	RSB

- LEGEND**
- 9 TAX MAP LOT NUMBERS
  - Ⓞ ORIGINAL SUBDIVISION LOT NUMBERS
  - 21 ADJACENT MAPS

FOR ASSESSMENT PURPOSES  
NOT TO BE USED FOR CONVEYANCES

REVISED TO APR. 01, 2021  
 BY: HEB ENGINEERS, INC.  
 P.O. BOX 440, NORTH CONWAY, NH  
 03860 (603) 356-6936

**PROPERTY MAP**  
**TOWN OF FREEDOM**  
 CARROLL COUNTY, NEW HAMPSHIRE  
 PREPARED BY  
 JAMES W. SEWALL COMPANY OLD TOWN, MAINE  
 SCALE 1 INCH = 100 ± FEET